



2000 SW 5th Ave.
411001
2-1

MICROFILMED
FEB 2 1979


Poor Quality

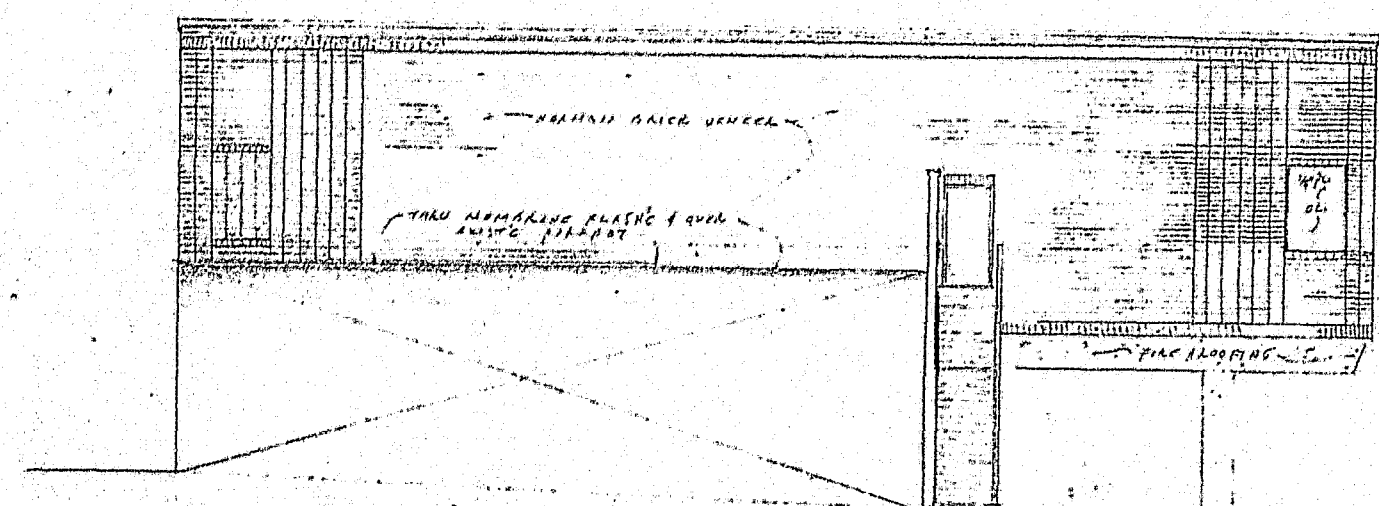


SOUTH (LINCOLN) ELEVATION
1/8"=1'-0"

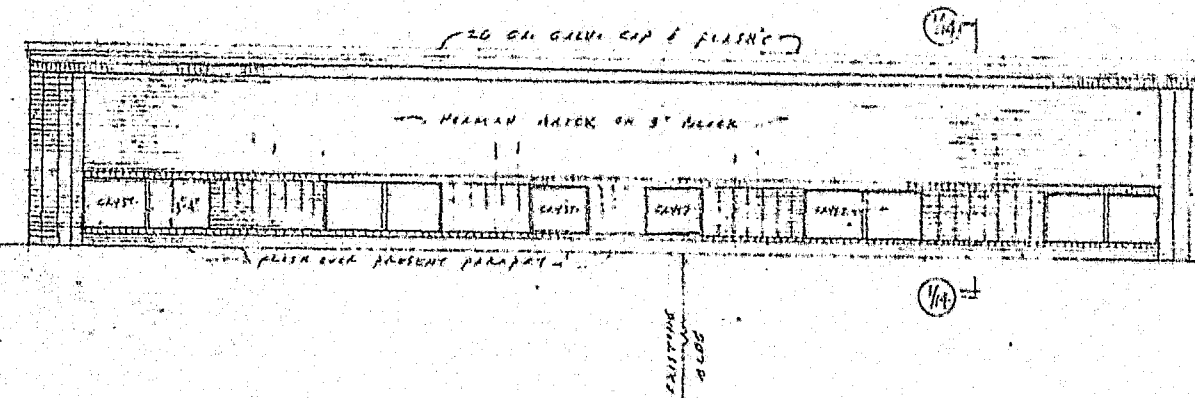


NORTH ELEVATION
1/8"=1'-0"

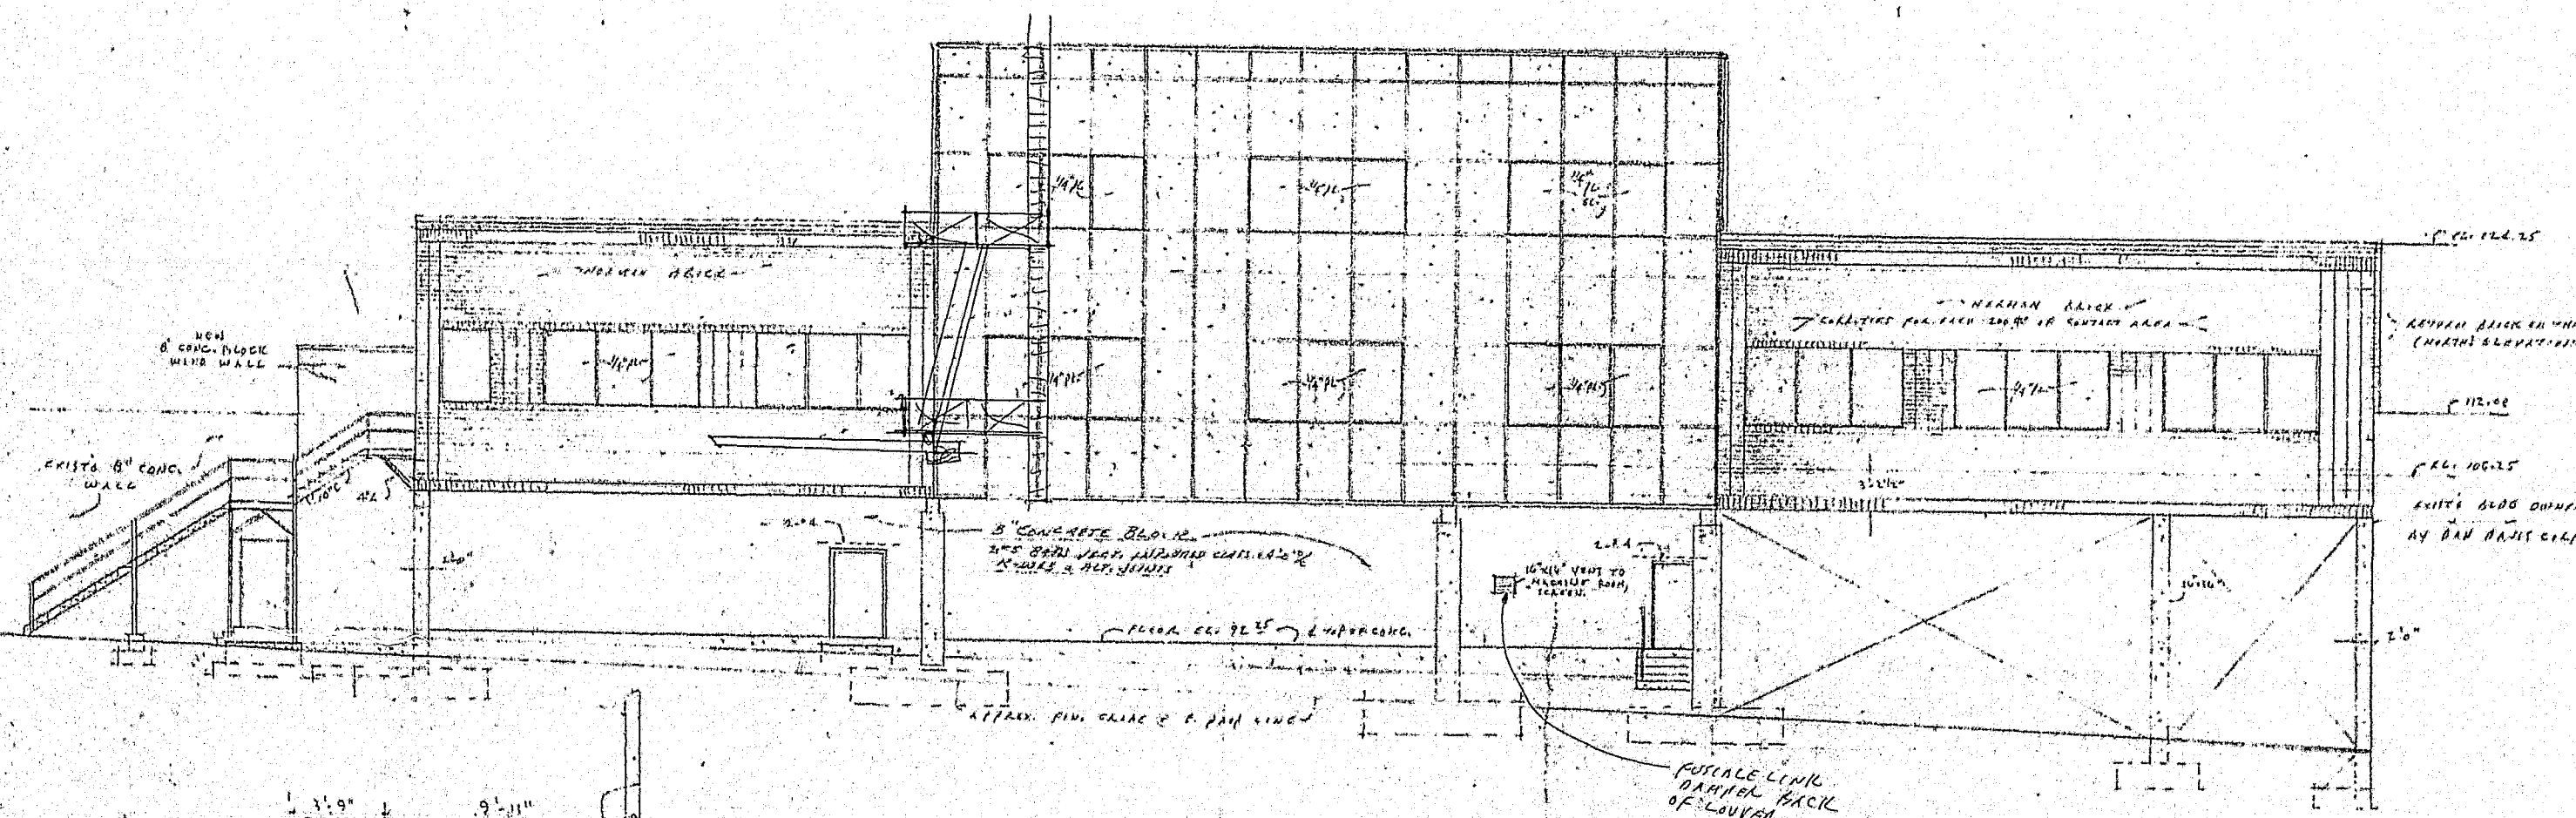

REAR (EAST) ELEVATION
1/8"=1'-0"

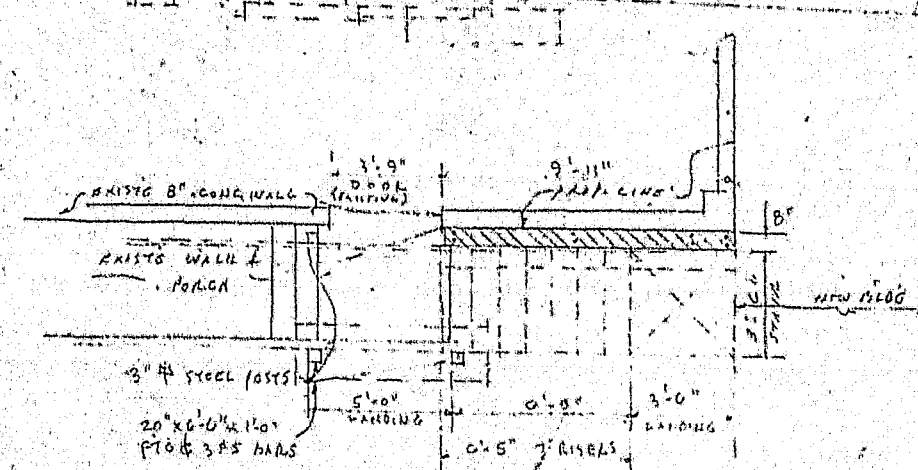

UPPER EXIST. STAIRS
1/8"=1'-0"
SEE SHEET 2
NOTE: TYPICAL SOUTH WALL EXHIBIT
FULL SHEET DETAILS FOR
APPROVAL

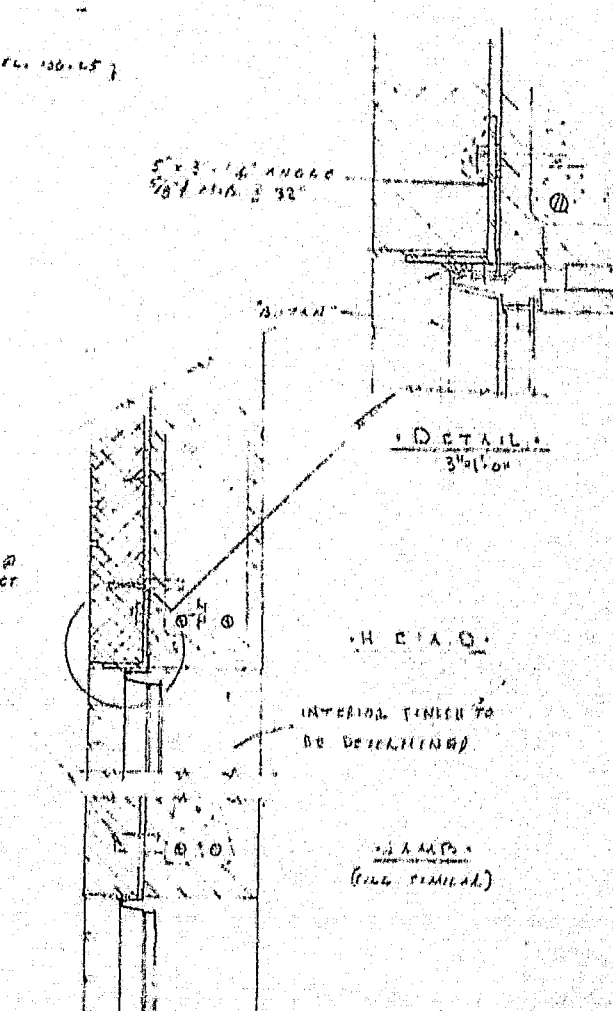

SASH IN BRICK DETAIL
1/8"=1'-0"

REGISTERED ARCHITECT
HARRY L. PERCY, JR.
PORTLAND, OREGON
STATE OF OREGON

REGISTERED PROFESSIONAL
ENGINEER
SIDNEY P. LATHROP
PORTLAND, OREGON

OFFICE BUILDING FOR
DAVE DAVIS, CORP.
PORTLAND, OREGON
HARRY L. PERCY, JR. A.I.A.
ARCHITECT
SIDNEY P. LATHROP, C.E.
ENGINEERING CONSULTANT
1275 N. W. 5TH AVE. PORTLAND 1, ORE.