
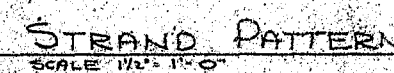
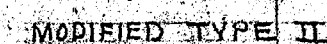


MICROFILMED
FEB 2 1973

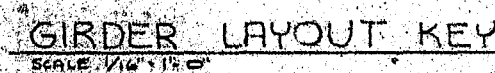


GIRDERS REQ'D	
MARK	QUANTITY
G 1	1
G 2	1
G 3	1

[illegible]


INITIAL CAMBER $G3 = 0.73" \uparrow$

LL = 2400"/1
DL BM = 338"/1


SEE CALC. SHEETS 1 TO 3 INCL.

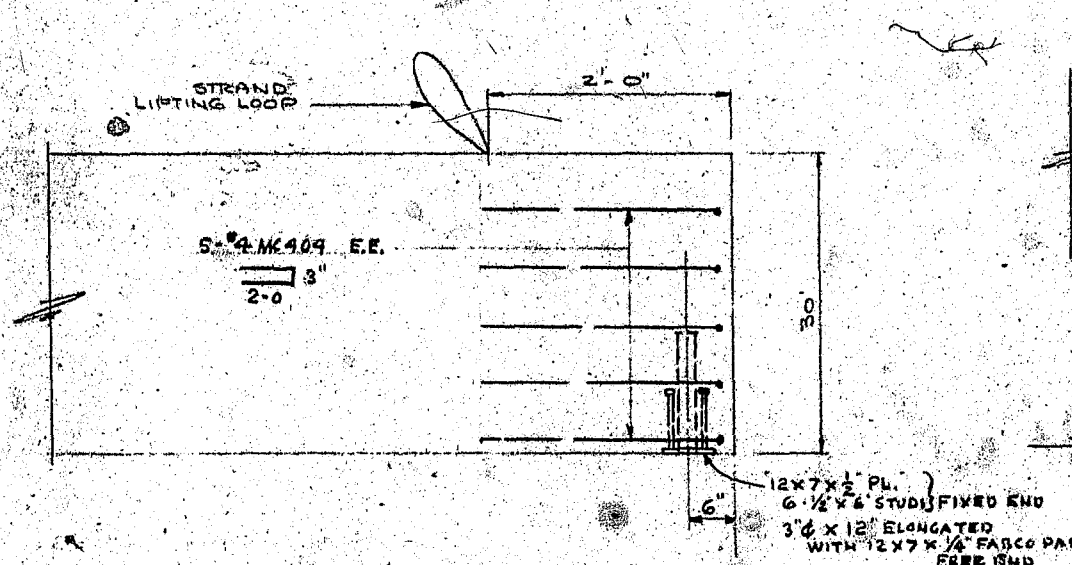


TYPICAL END ELEVATION

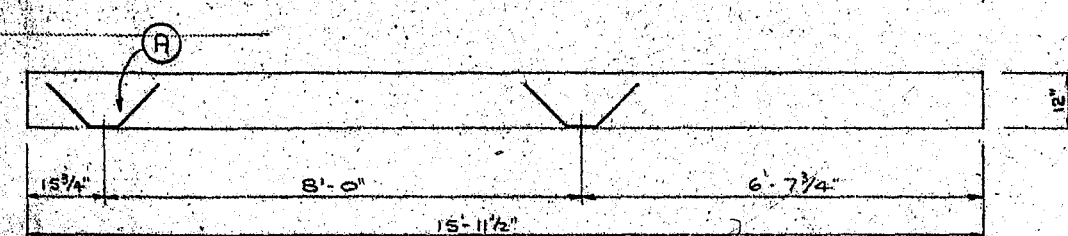

PLAN GIRDER G1

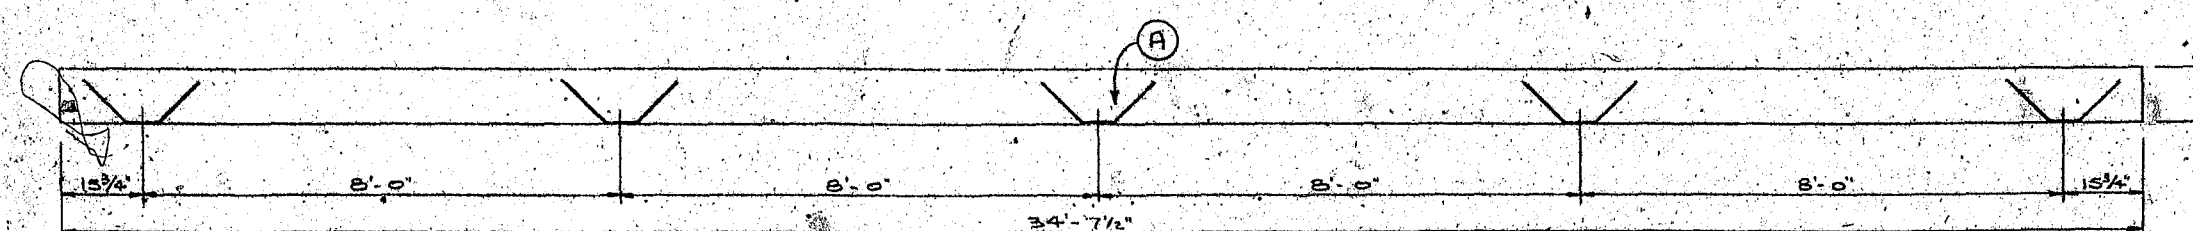

PLAN GIRDER G2

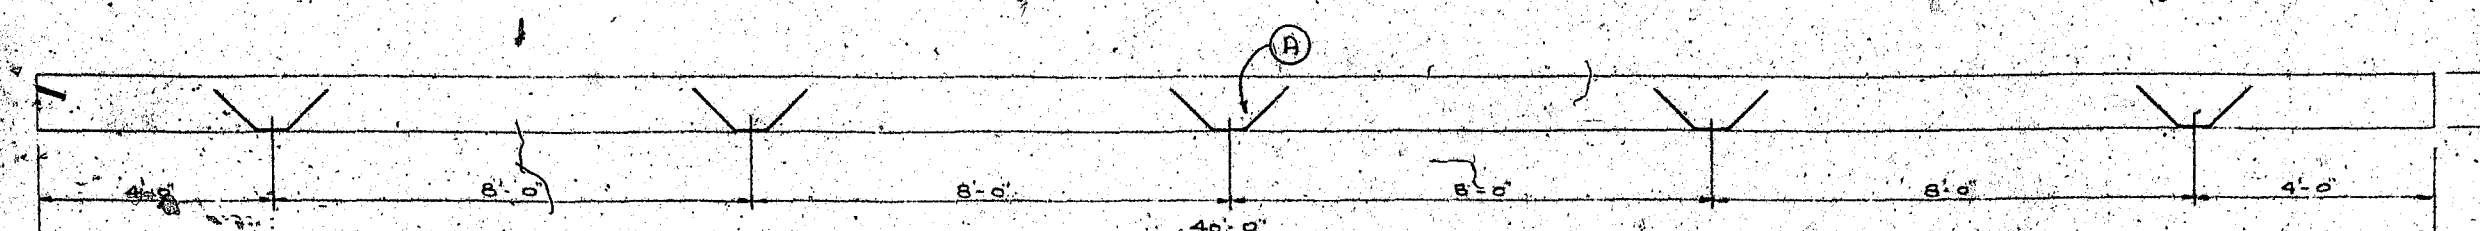

PLAN GIRDER G3

ROSS ISLAND SAND & GRAVEL CO.			
PORTLAND		OREGON	
DRAWN: RS	SCALE: AS NOTED	REVISIONS	D
CHECKED:			
APPROVED			
DATE: 3-5-64			
TITLE: OFFICE BUILDING FOR DAN DAVIS CORP.			NO.
PORTLAND, OREGON			P64-20