


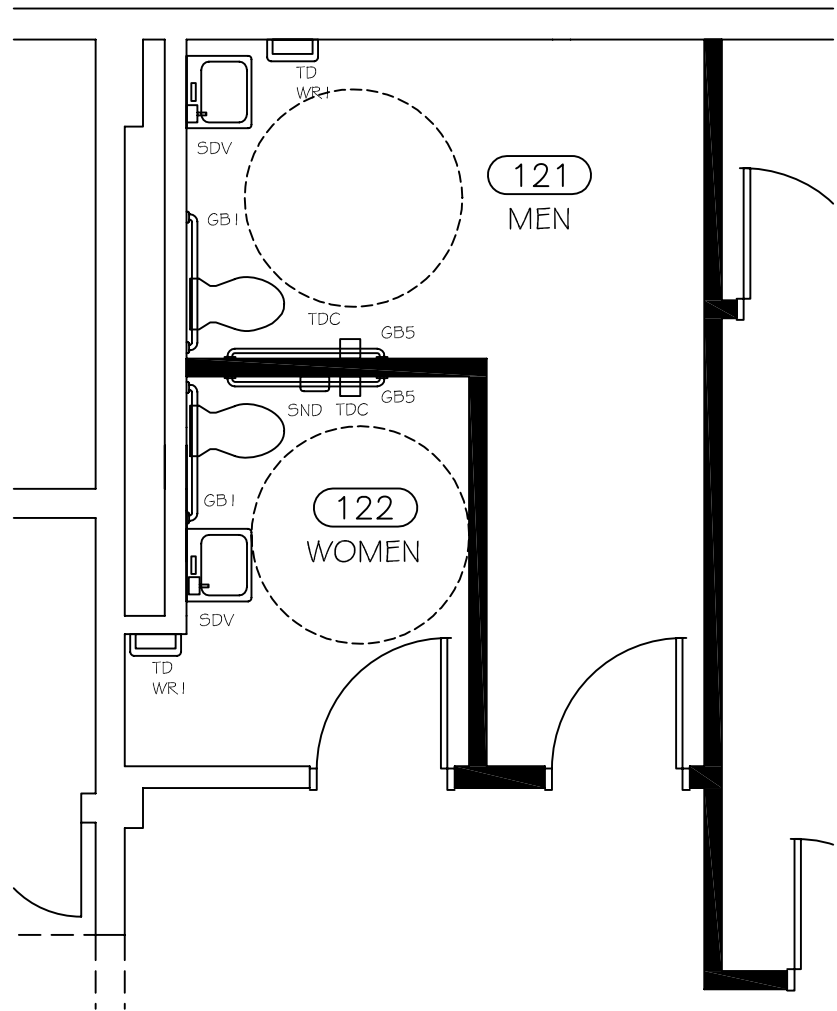


ENLARGED TOILET ROOMS

1
1/4" = 1'-0"

NOTE:
CASEWORK ELEVATIONS ARE SCHEMATIC
DOOR AND DRAWER FRONTS TO BE
FLUSH OVERLAY FLUSH PANEL

PLASTIC LAMINATE COVERED CASEWORK
PLASTIC LAMINATE COVERED
COUNTERTOP (1 1/2") WITH
BACK AND SIDE SPLASHES (1 1/2" X 4")
ADJUSTABLE SHELVING (SEE DETAIL)

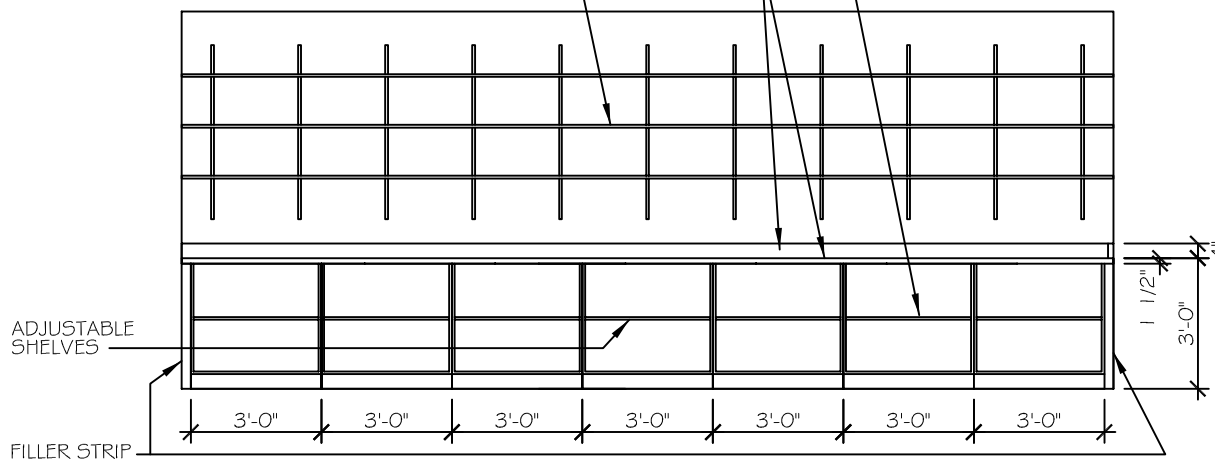

SUPPLY STORAGE ELEV

2
1/4" = 1'-0"

PLYWOOD OR PARTICLE BOARD (3/4")
COVERED WITH PLASTIC LAMINATE


KNAPE & VOGT #186 STEEL BRACKETS
KNAPE & VOGT #87 STEEL STANDARDS
SCREW ATTACH TO METAL STUDS OR
BLOCKING AS REQUIRED
STANDARDS ARE TO BE PLACED
A MAXIMUM OF 24" O.C.

BLOCKING (1 1/2" GAGE X 8" WIDE
CONTINUOUS FLAT STRAP


NOTE:
SHELF TO BE 1 1/2" DEEP AT 24" DEEP BASE CABINETS
SHELF TO BE 1 1/2" DEEP AT 30" DEEP BASE CABINETS

ADJUSTABLE SHELVING


3
1 1/2" = 1'-0"

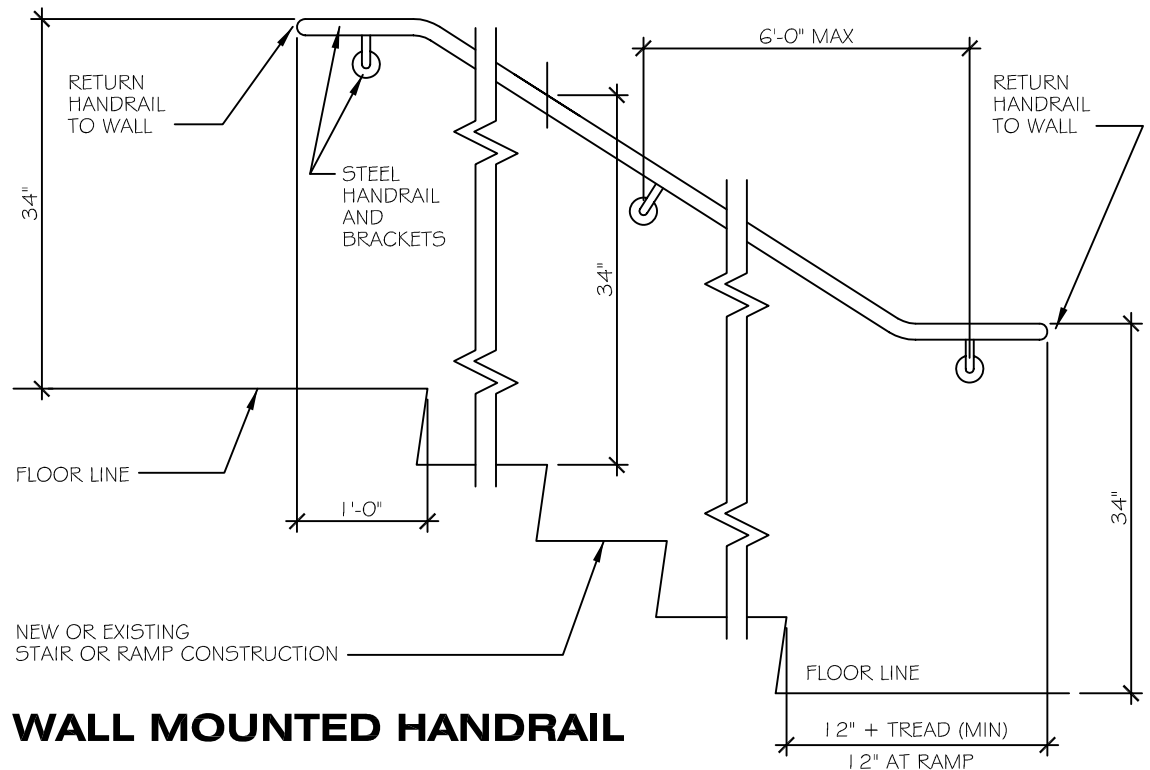

WALL MOUNTED HANDRAIL

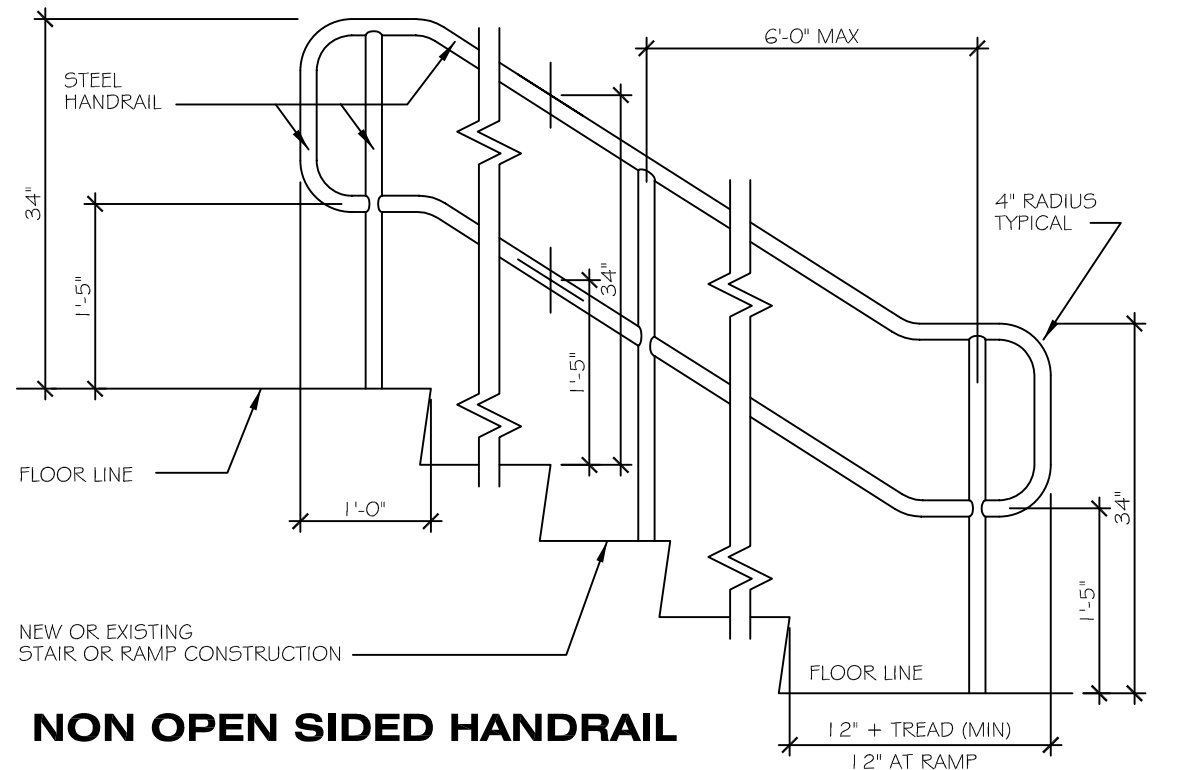


NON OPEN SIDED HANDRAIL

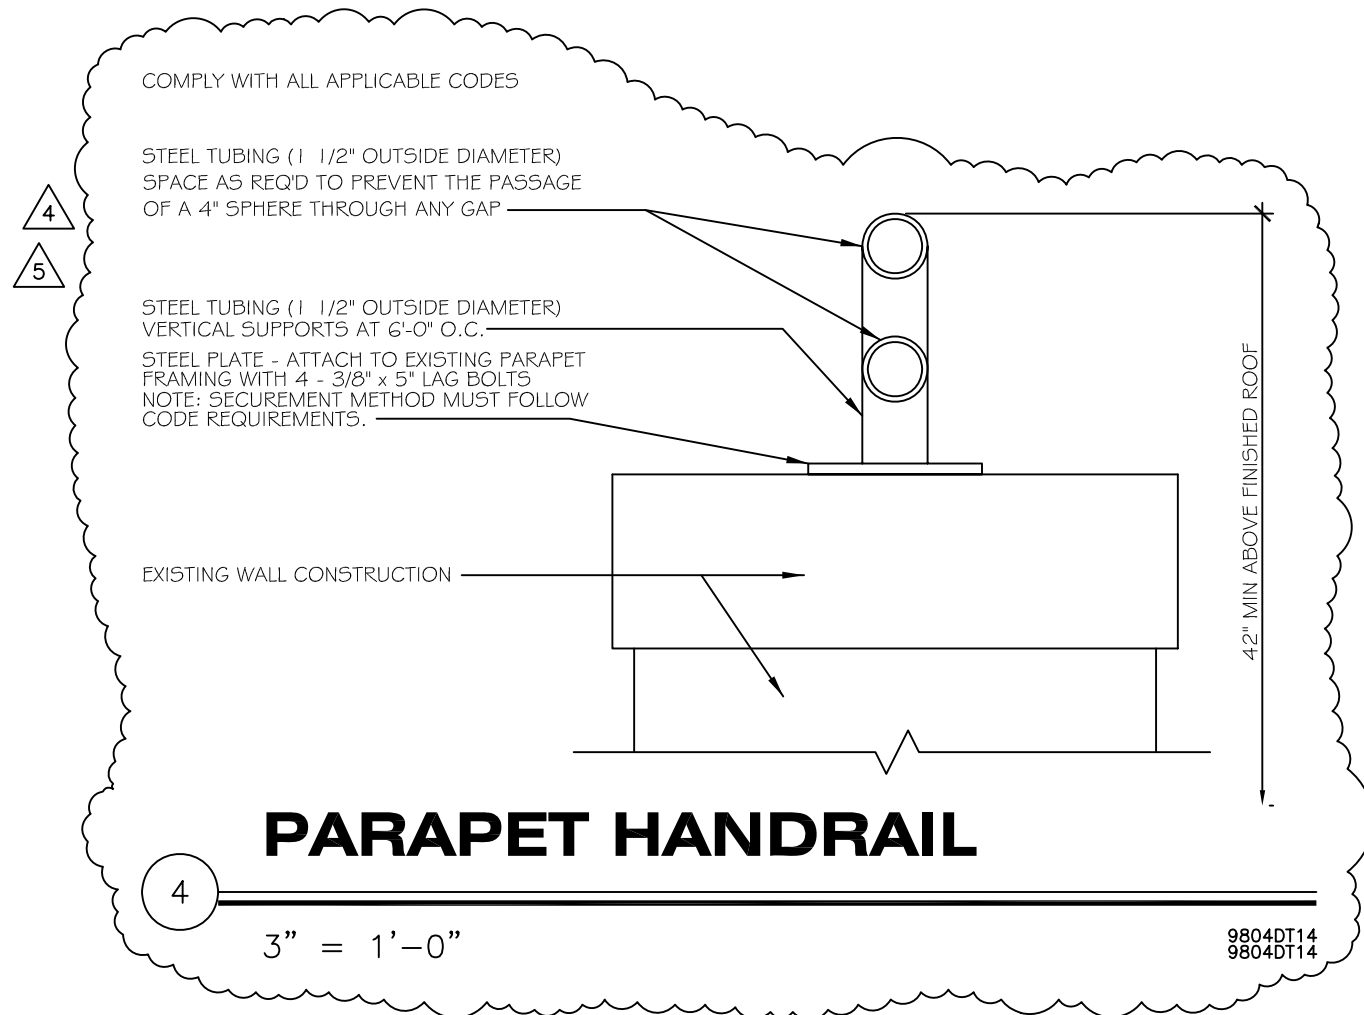

PARAPET HANDRAIL

4
3" = 1'-0"

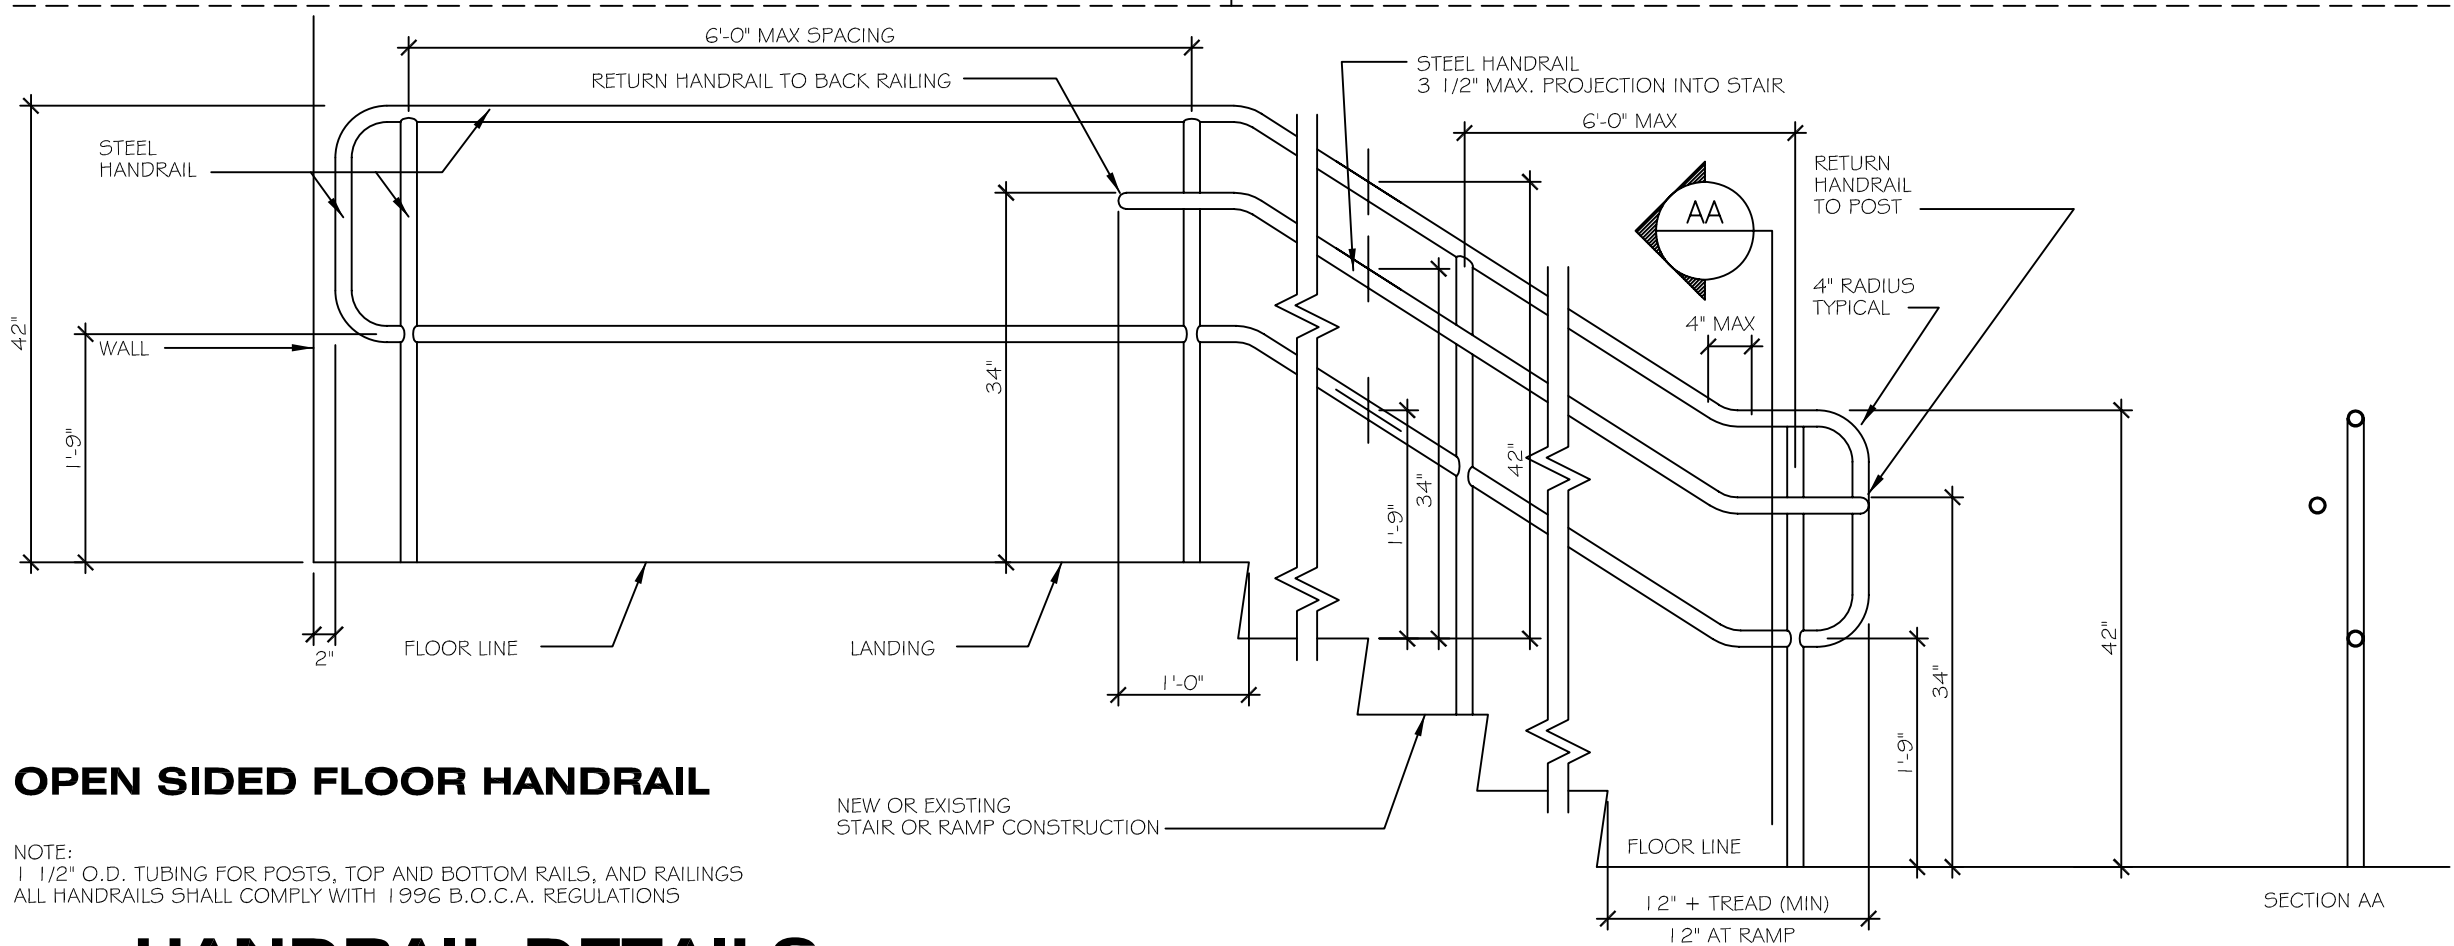


OPEN SIDED FLOOR HANDRAIL

NOTE:
1 1/2" O.D. TUBING FOR POSTS, TOP AND BOTTOM RAILS, AND RAILINGS
ALL HANDRAILS SHALL COMPLY WITH 1996 B.O.C.A. REGULATIONS

HANDRAIL DETAILS


5
3/4" = 1'-0"

NOTE: ALL FIXTURE MOUNTING HEIGHTS ARE STANDARD UNLESS NOTED AS DISABLED ADULT
NOTE: ALL TOILET ACCESSORY MOUNTING HEIGHTS ARE DISABLED ADULT HEIGHTS

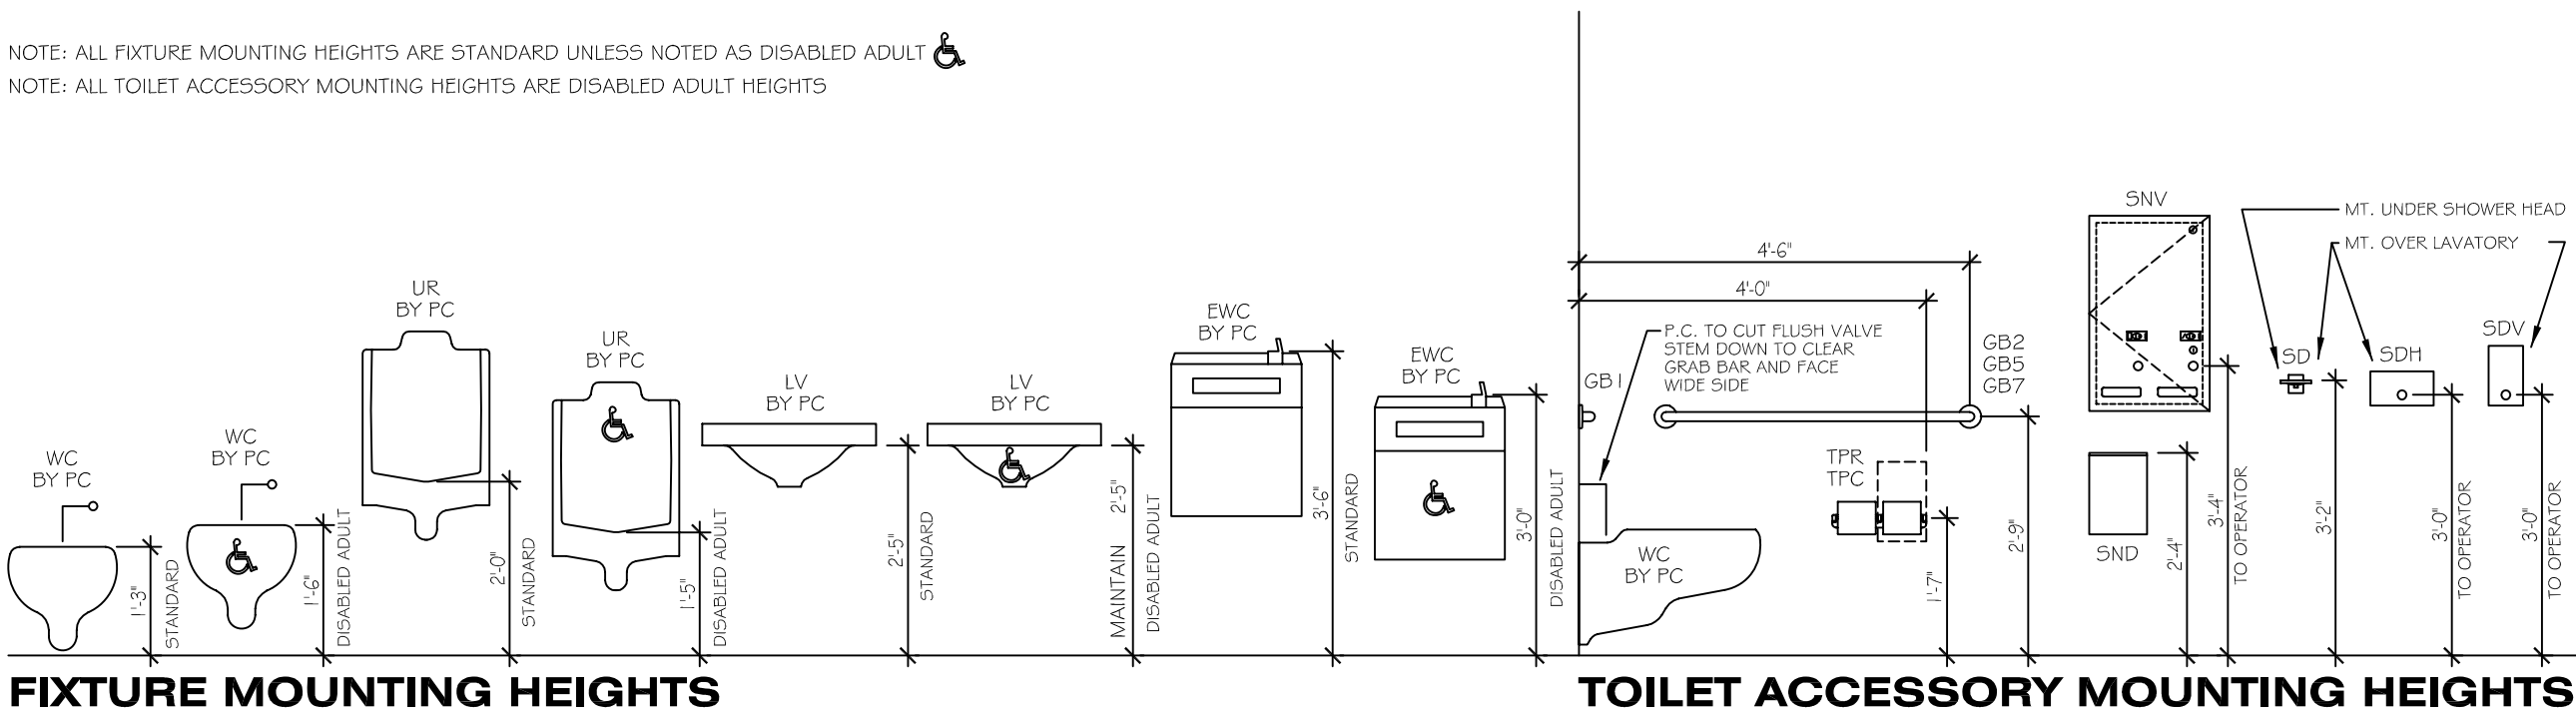

FIXTURE MOUNTING HEIGHTS

TOILET ACCESSORY MOUNTING HEIGHTS

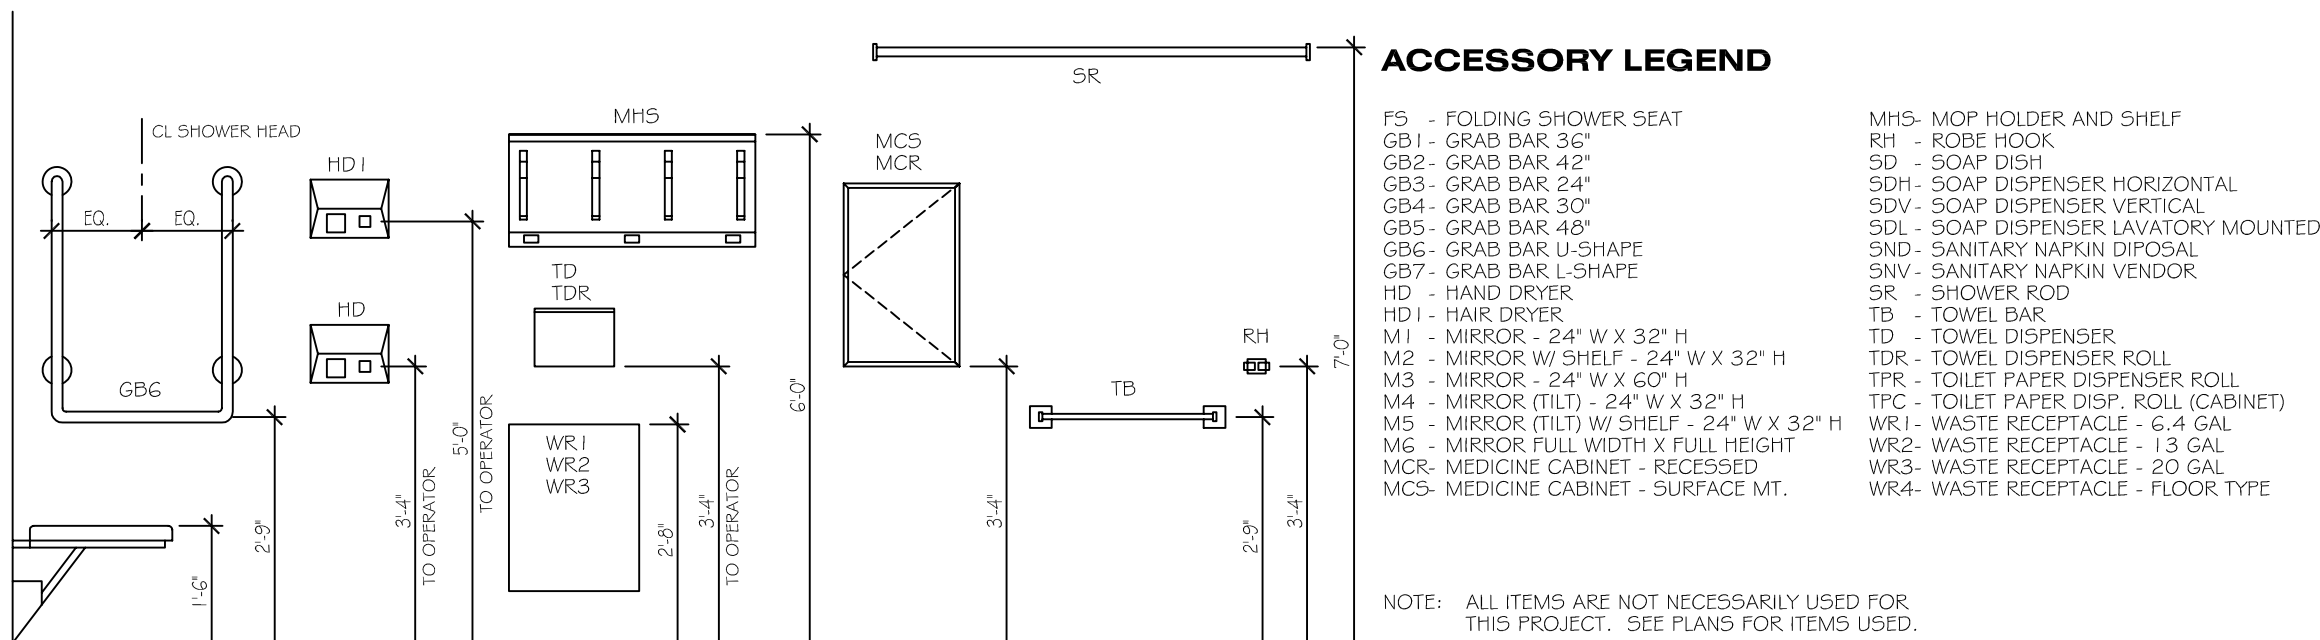

ACCESSORY LEGEND

FS - FOLDING SHOWER SEAT
GB1 - GRAB BAR 36"
GB2 - GRAB BAR 42"
GB3 - GRAB BAR 24"
GB4 - GRAB BAR 30"
GB5 - GRAB BAR 48"
GB6 - GRAB BAR U-SHAPE
GB7 - GRAB BAR L-SHAPE
GB8 - GRAB BAR L-SHAPE
THIS PROJECT. SEE PLANS FOR ITEMS USED.

RENOVATIONS TO THE

ART INSTITUTES INTL @ PORTLAND
2000 SW FIFTH AVENUE
PORTLAND, OR 97201-4972
EDUCATION MANAGEMENT CORPORATION
300 SIXTH AVENUE
PITTSBURGH, PENNSYLVANIA 15222

EDUCATION
MANAGEMENT
CORPORATION

FACILITIES
DIVISION

219 NORTH MAIN STREET
PITTSBURGH, PA. 15215-2020
PHONE NO. (412) 562-0900
FAX NO. (412) 781-6871

ENLARGED PLANS
MISC DETAILS

DRAWING NUMBER:
A201

10800-01