



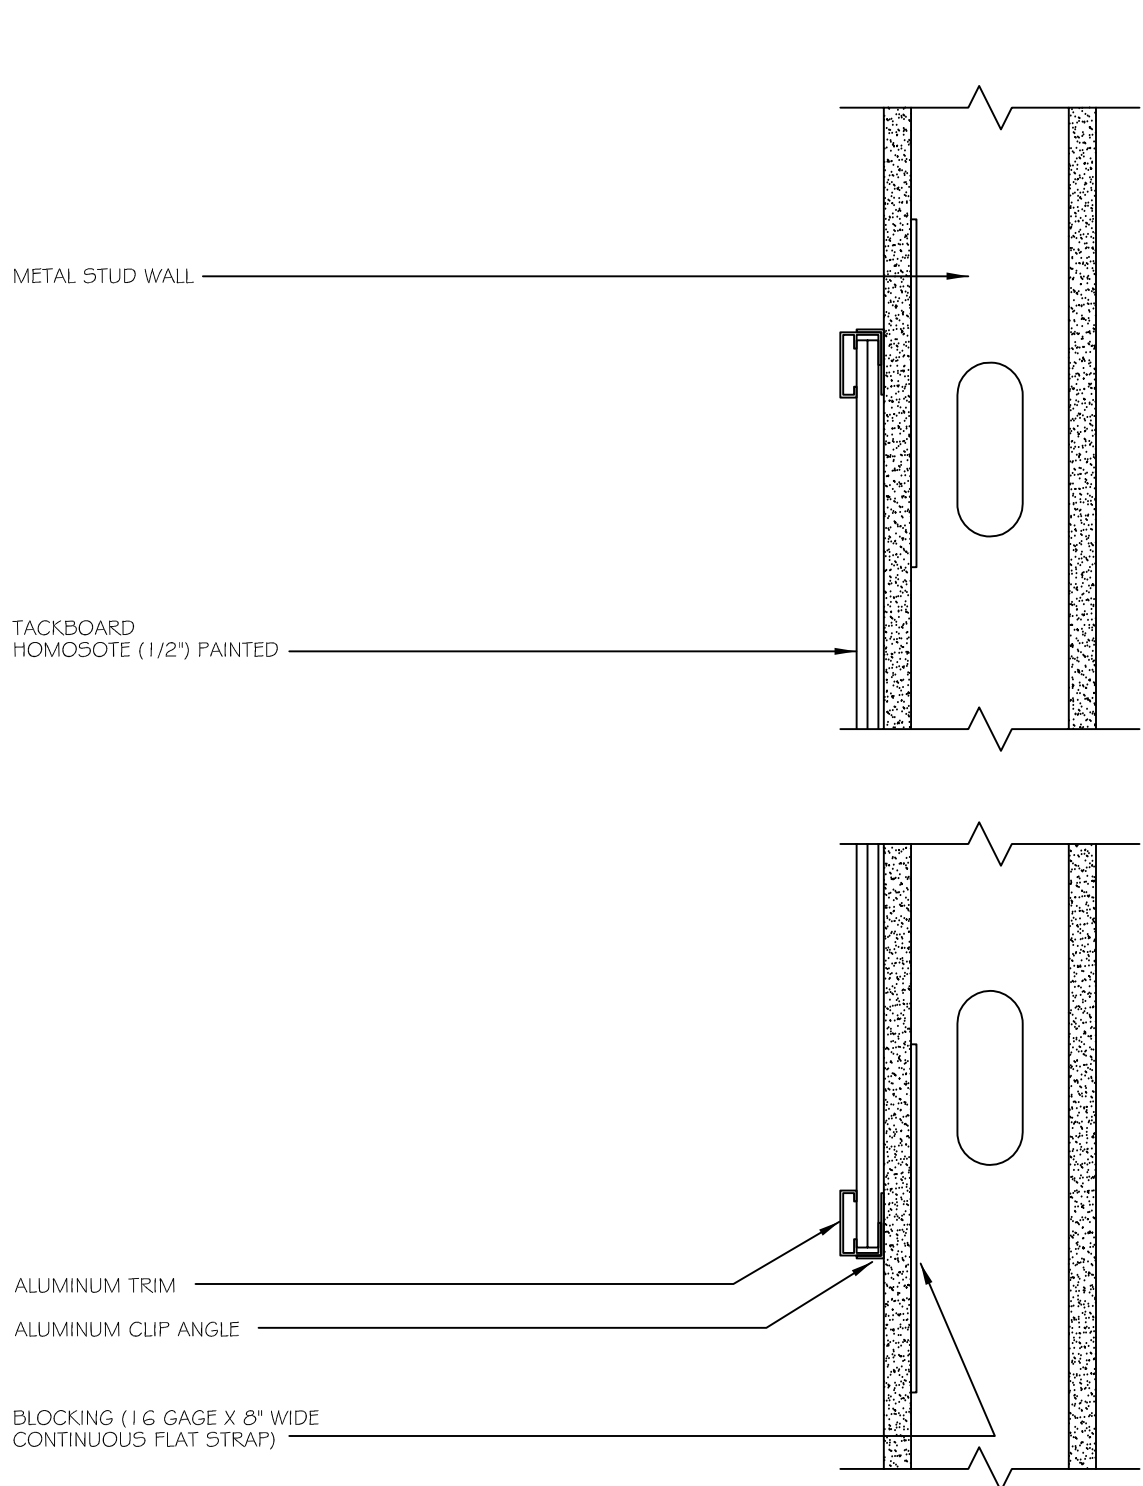

TACKBOARD / MOUNTING

3" = 1'-0"


CLASDET1
9804DT01

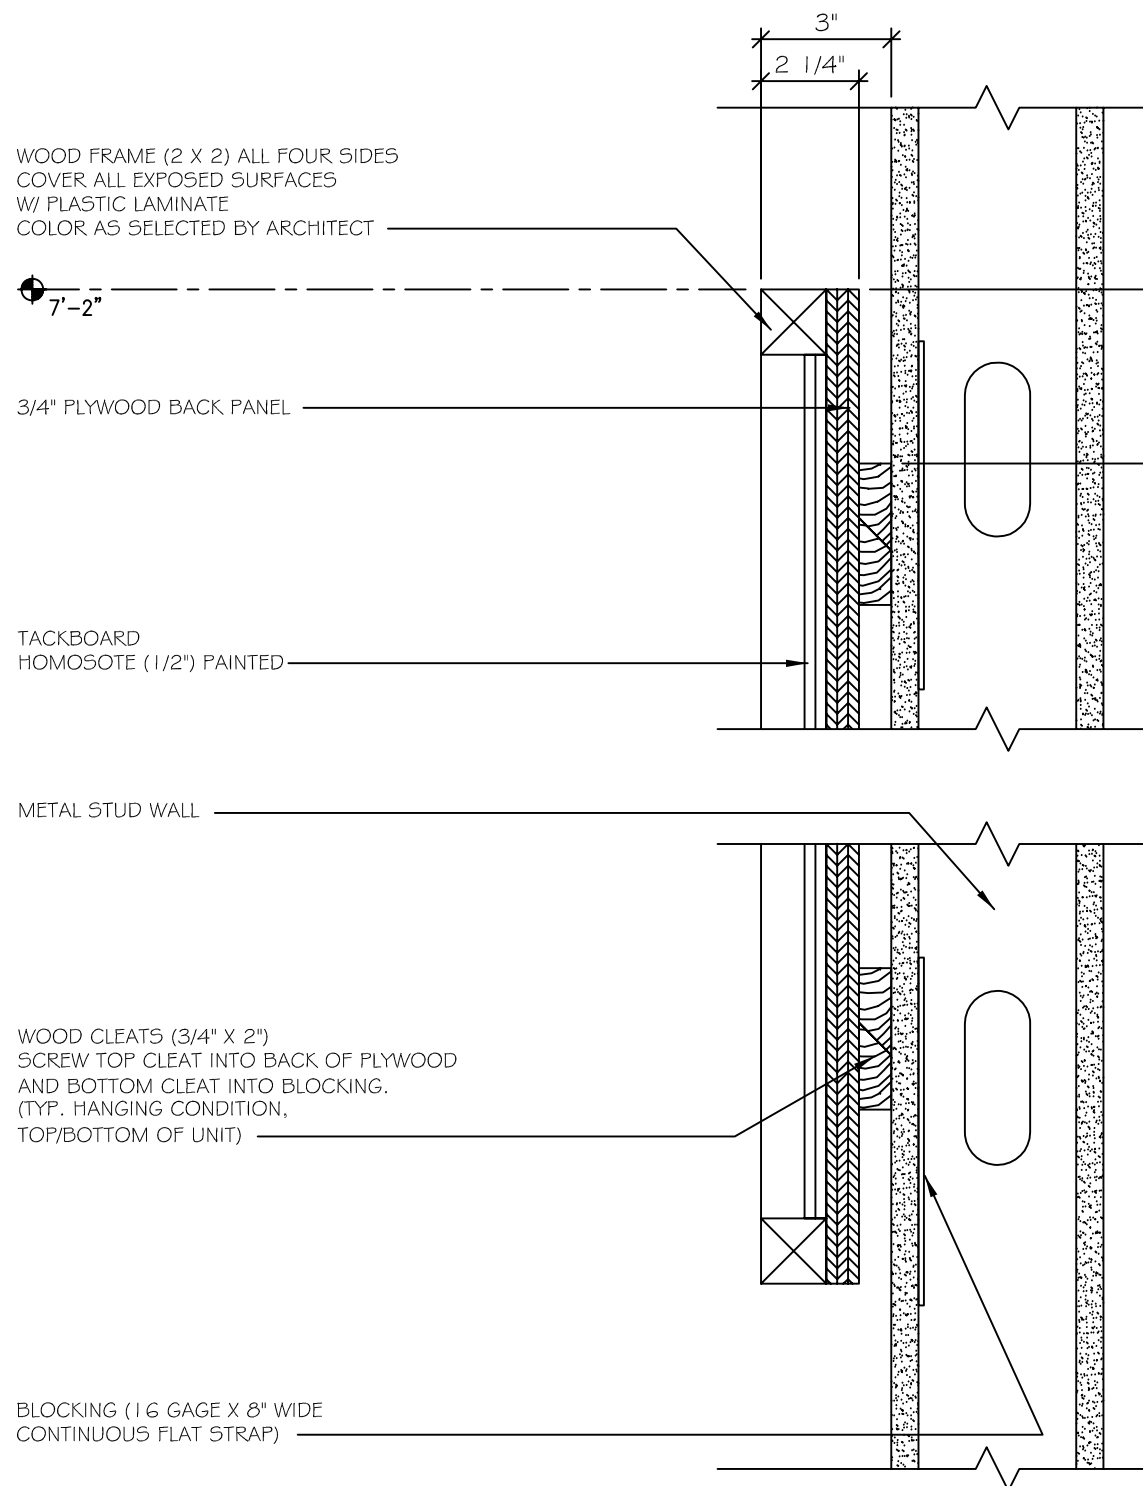

CORRIDOR TACKBD / MNTG

3" = 1'-0"


CLASDET1
9804DT01

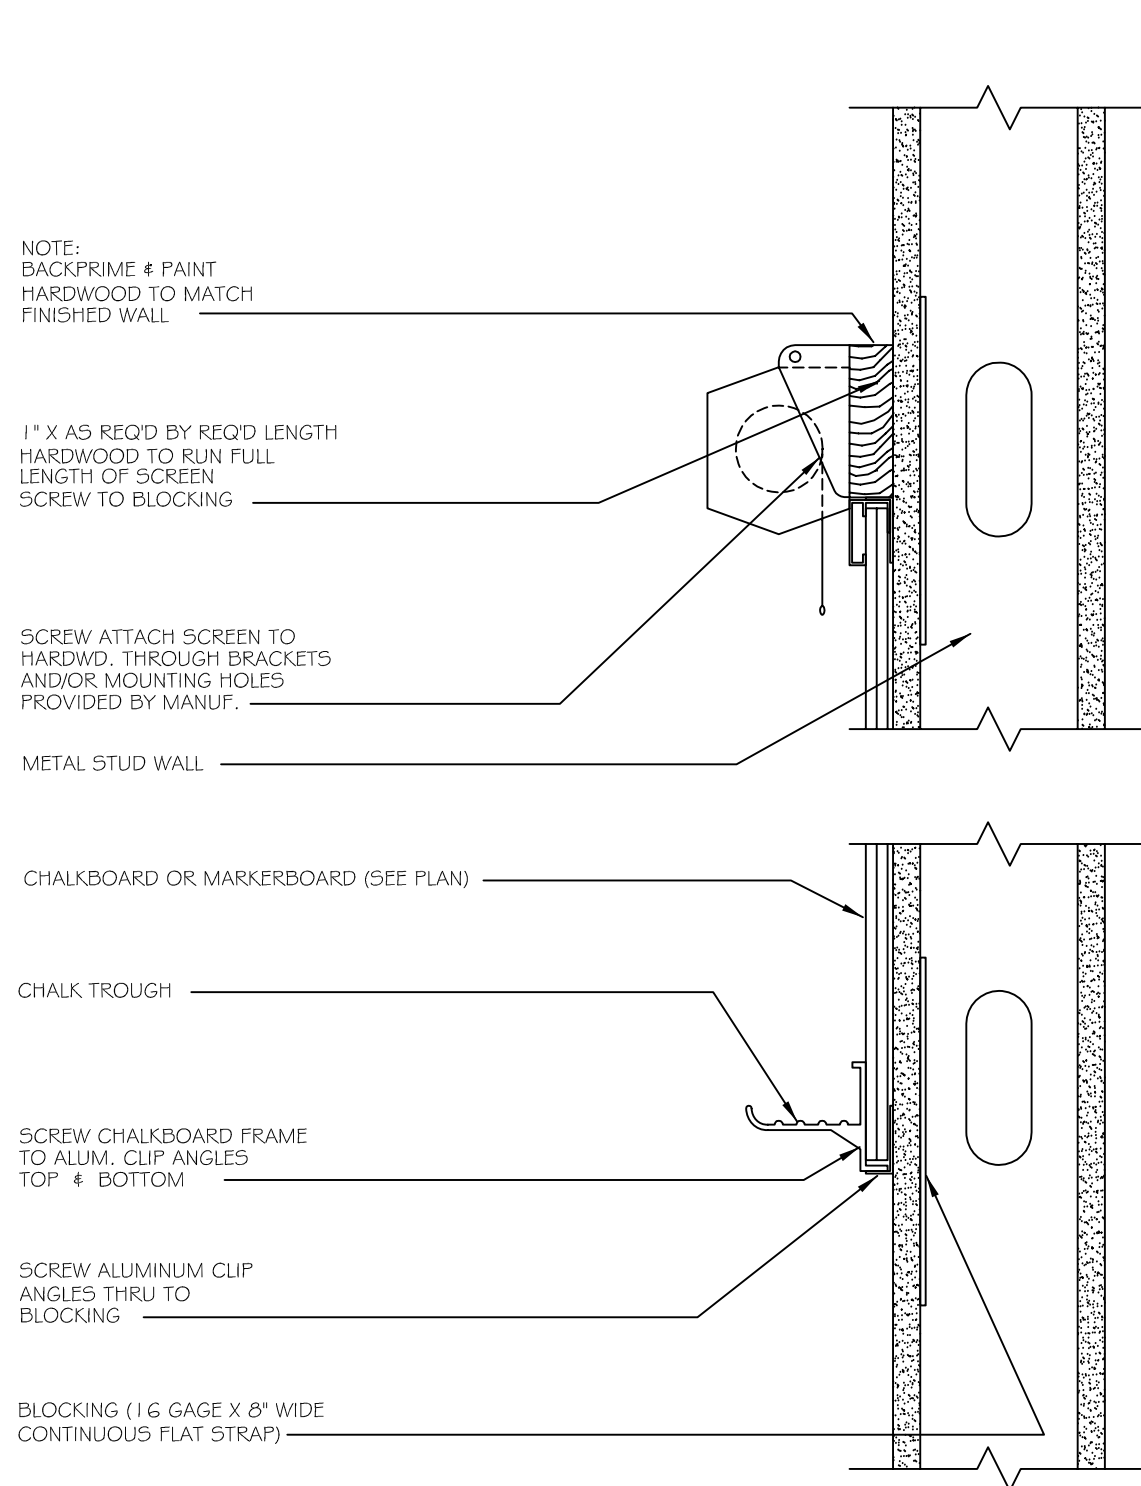

CHALK/MARKER BD/PJ SCR N

3" = 1'-0"


CLASDET1
9804DT01

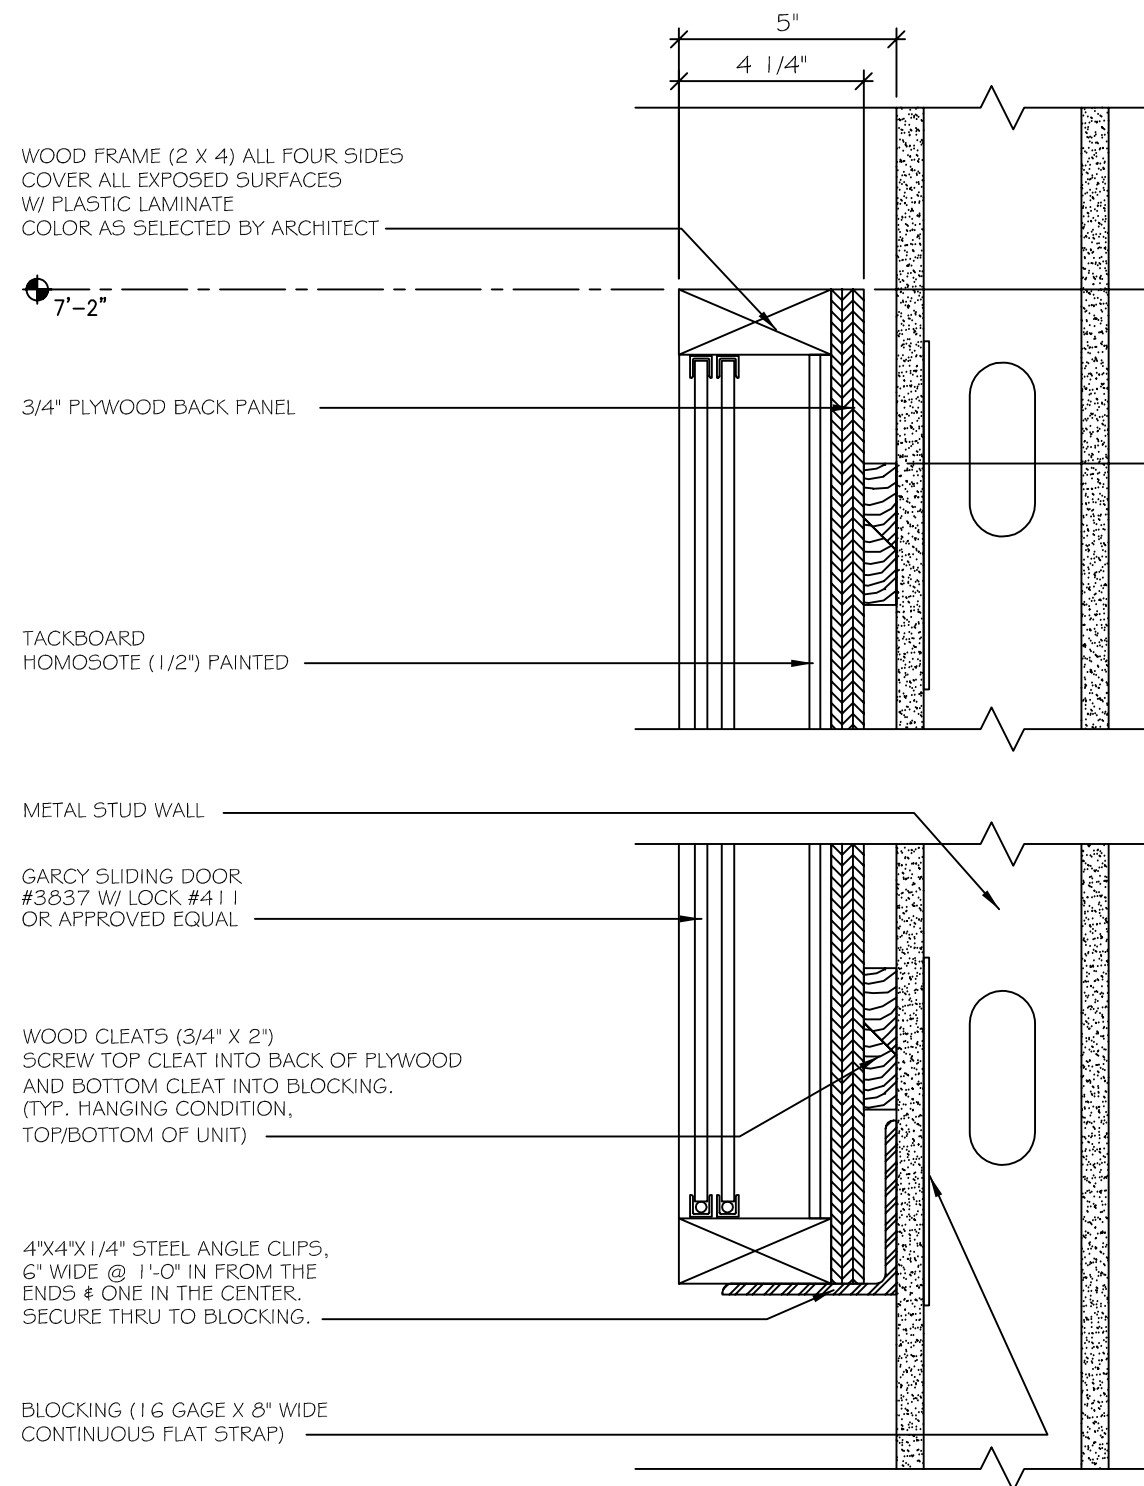

DISPLAY CASE / MOUNTING

3" = 1'-0"


CLASDET1
9804DT01

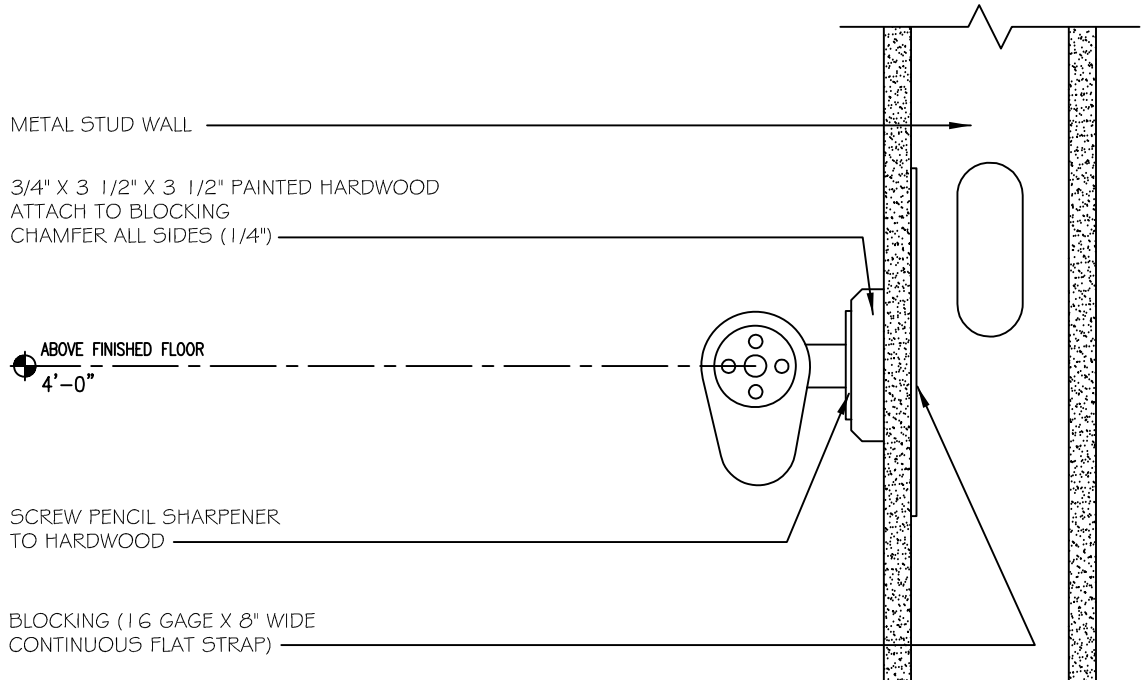

PENCIL SHARPENER

3" = 1'-0"


CLASDET1
9804DT01

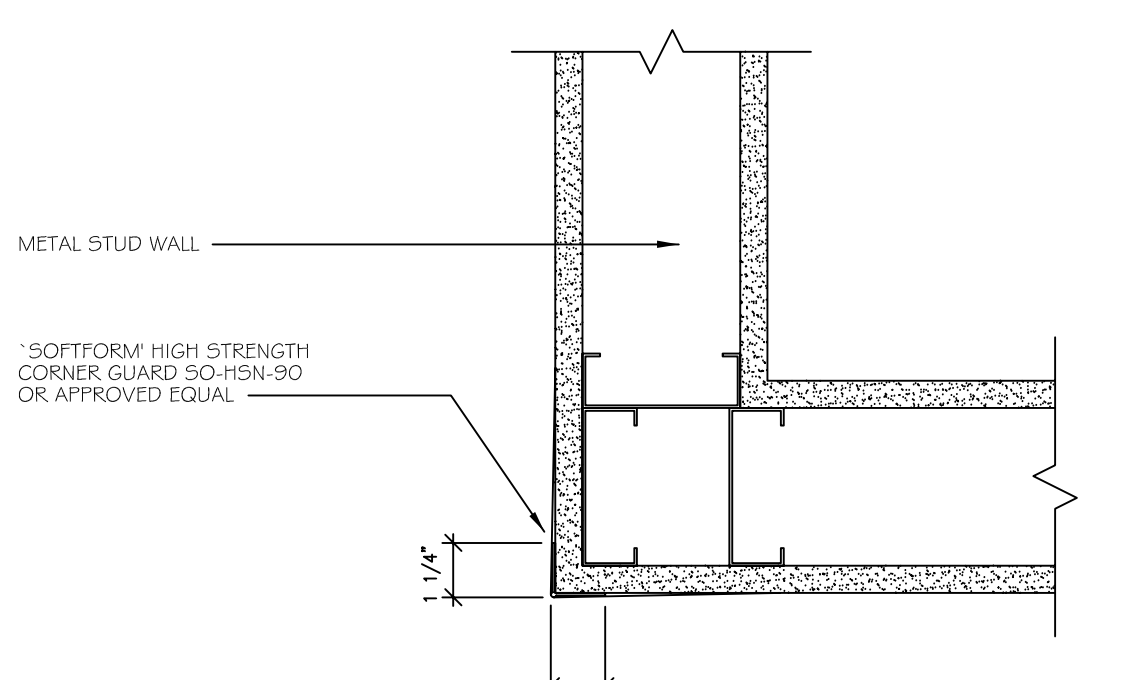

TYPICAL CORNER GUARD

3" = 1'-0"


CLASDET1
9804DT01

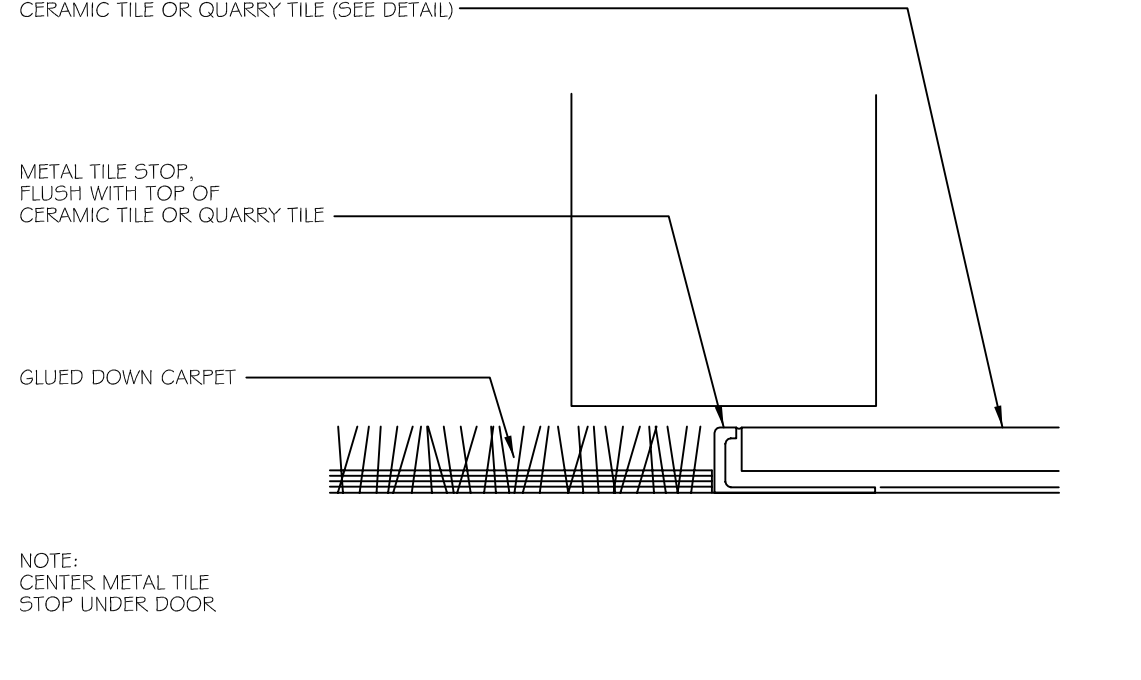

THRESHOLD - QUARRY TILE

1'-0" = 1'-0"


CLASDET1
9804DT01

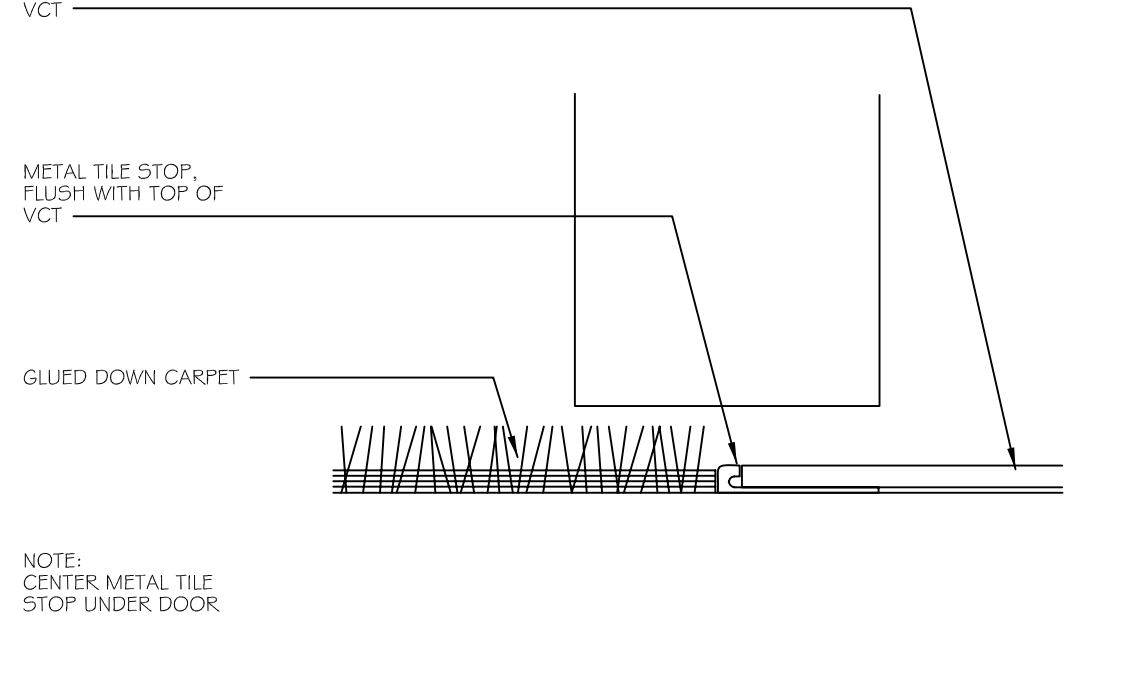

THRESHOLD - V.C.T.

1'-0" = 1'-0"


CLASDET1
9804DT01

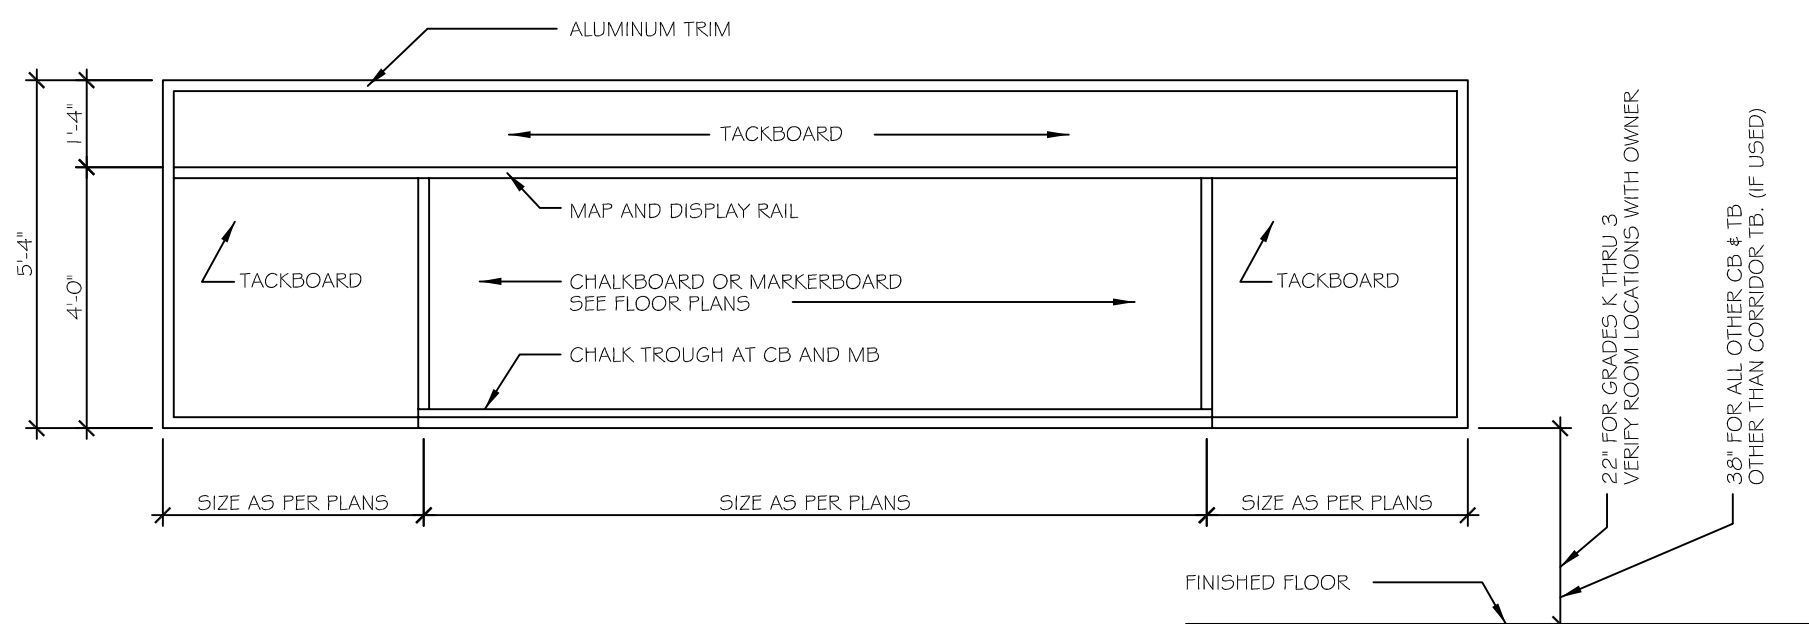

TYP CHALK OR MARKER BOARD & TACKBOARD

3/8" = 1'-0"


10110-01
9804DT02

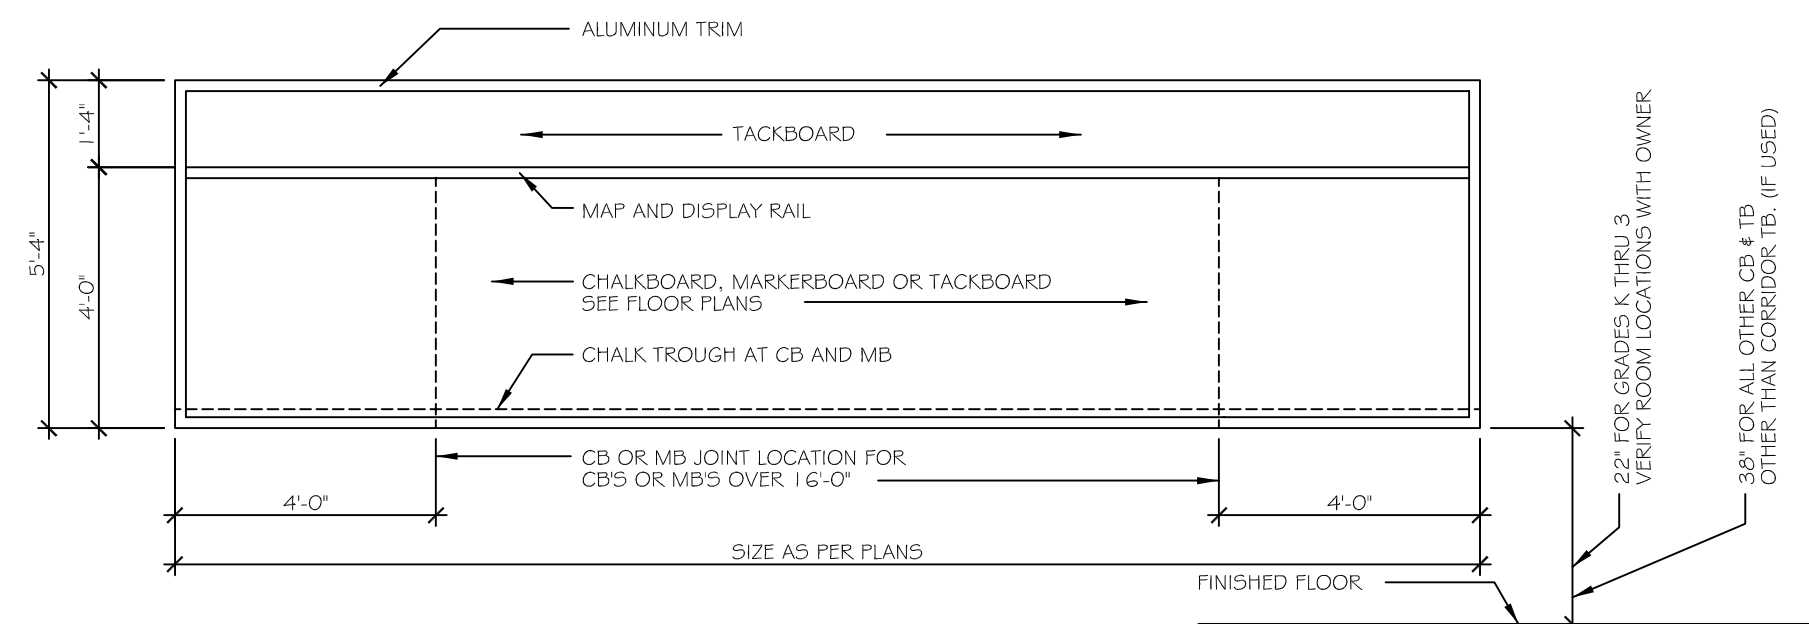

TYP CHALK, MARKER, OR TACKBOARD

3/8" = 1'-0"

10110-02
9804DT03

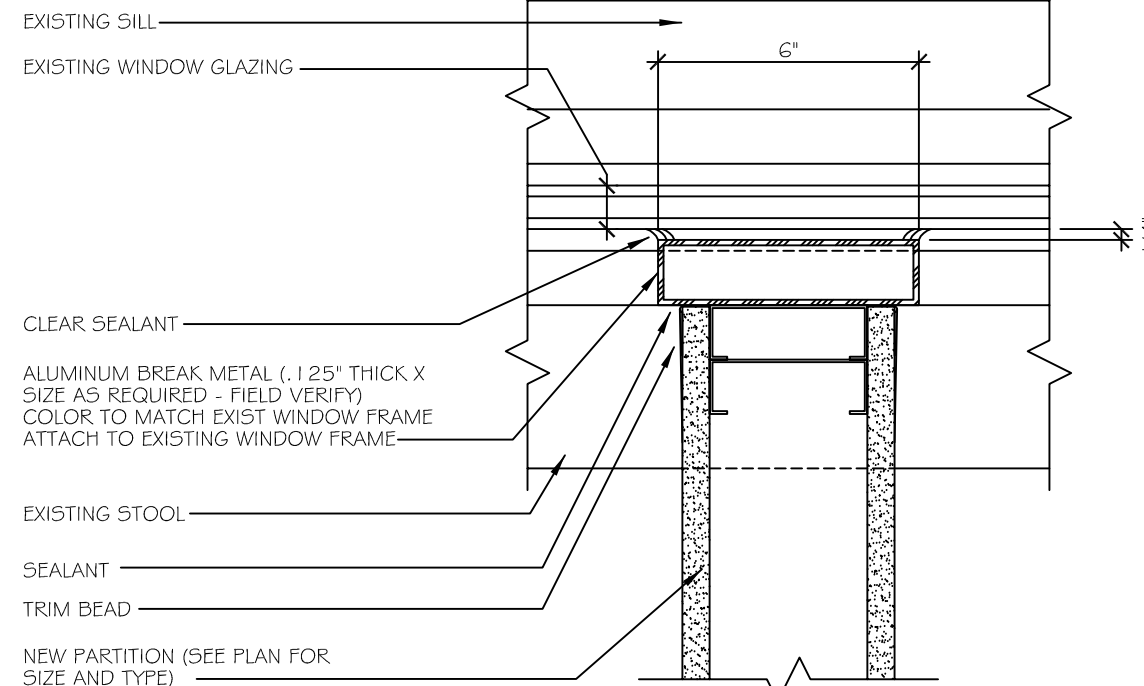

WALL AT WINDOW MULLION

3" = 1'-0"

WALLMU2
9804DT04

ISSUE DATE:

12 JUN 1998

PLOT DATE:	08 JAN 1999
REV NO:	REVISION DATE:
1	08 JAN 1998

PROJECT NUMBER:

98-04

RENOVATIONS TO THE
ART INSTITUTES INTL @ PORTLAND
2000 SW FIFTH AVENUE
PORTLAND, OR 97201-4972
EDUCATION MANAGEMENT CORPORATION
300 SIXTH AVENUE
PITTSBURGH, PENNSYLVANIA 15222

**EDUCATION
MANAGEMENT
CORPORATION**
FACILITIES
DIVISION

219 NORTH MAIN STREET
PITTSBURGH, PA. 15215-2020
PHONE NO. (412) 562-0900
FAX NO. (412) 781-6671

MISC DETAILS

DRAWING NUMBER:

A501