


12
T

FILE NAME: ART INSTITUTE
PLOT DATE: 3/9/99
PLOT DATE: 3/9/99

TCM DESIGN CONCEPT ONLY.
SUBJECT TO FORMAL APPROVAL
BY ADMINISTRATIVE AUTHORITY.

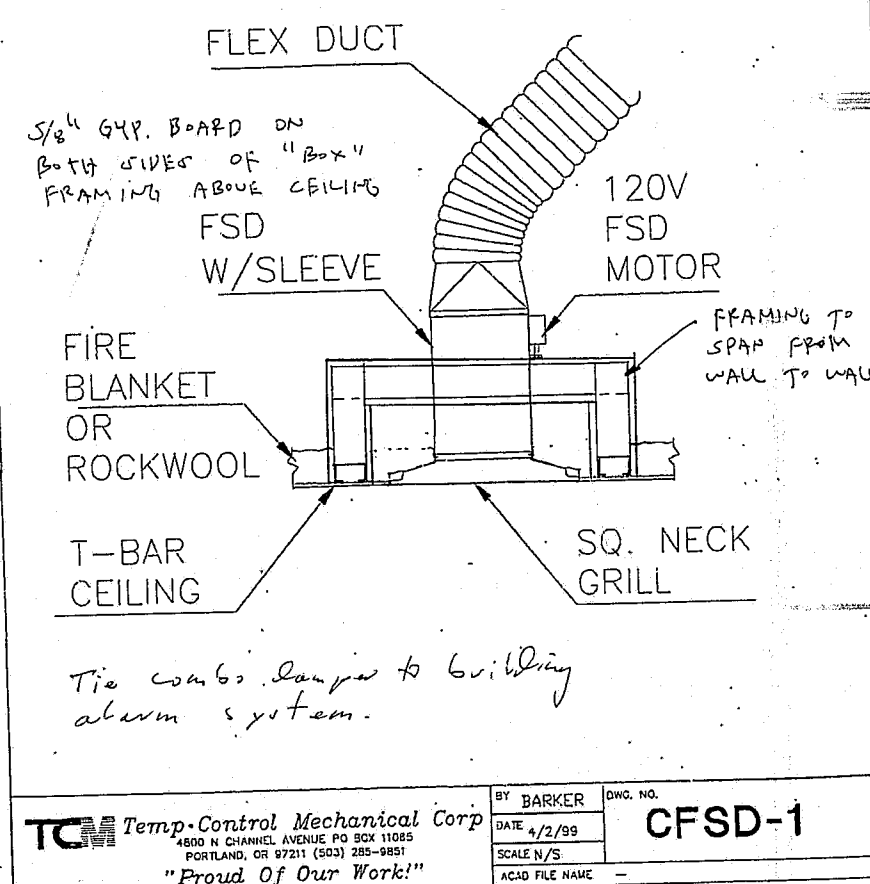

P.2

UNIT SCHEDULE			
NO.	MAKE	MODEL	SERIAL NO.
#11	CARRIER	542EJX050	3884060270
#12	CARRIER	50VG006400KB	0798170
#13	UNKNOWN	50R0008400JB	K988880

49 PEOPLE MAXIMUM

MAIN COMP & DATA ROOM

EXISTING ROOF

LEARNING RESOURCE CENTER

EXISTING ROOF

KEYED NOTES

- DUCT FROM NEW GRILL W/FSD TO BE ROUTED TO EXISTING DUCT SYSTEM.
- EXISTING DUCT IS DUCTBOARD. MUST BE REPLACED IN RATED CEILING AREA.

GENERAL NOTES

- ALL EXISTING DUCT AND EQUIPMENT LOCATIONS SHOWN ARE APPROXIMATE LOCATIONS. TCM WAS NOT FURNISHED AS BUILT DRAWINGS.

THIRD FLOOR HVAC

1/8" = 1'-0"

HVAC 3RDFLOOR

ART INSTITUTES INTL

PORTLAND

2000 SW 5TH

Temp-Control Mechanical Corp

4800 N. CHANNEL AVENUE, PO BOX 11055

PORTLAND, OR 97211 (503) 285-9851

"Proud Of Our Work!"

Rev. No.	Date	Rev. Description
1	3/9/99	Drawn by: BARKER
2		
3		
Job No. 5098

M2.3