


2000 SW 5th Ave.
411007 2-1

MICROFILMED
FEB 2 1979

Poor Quality

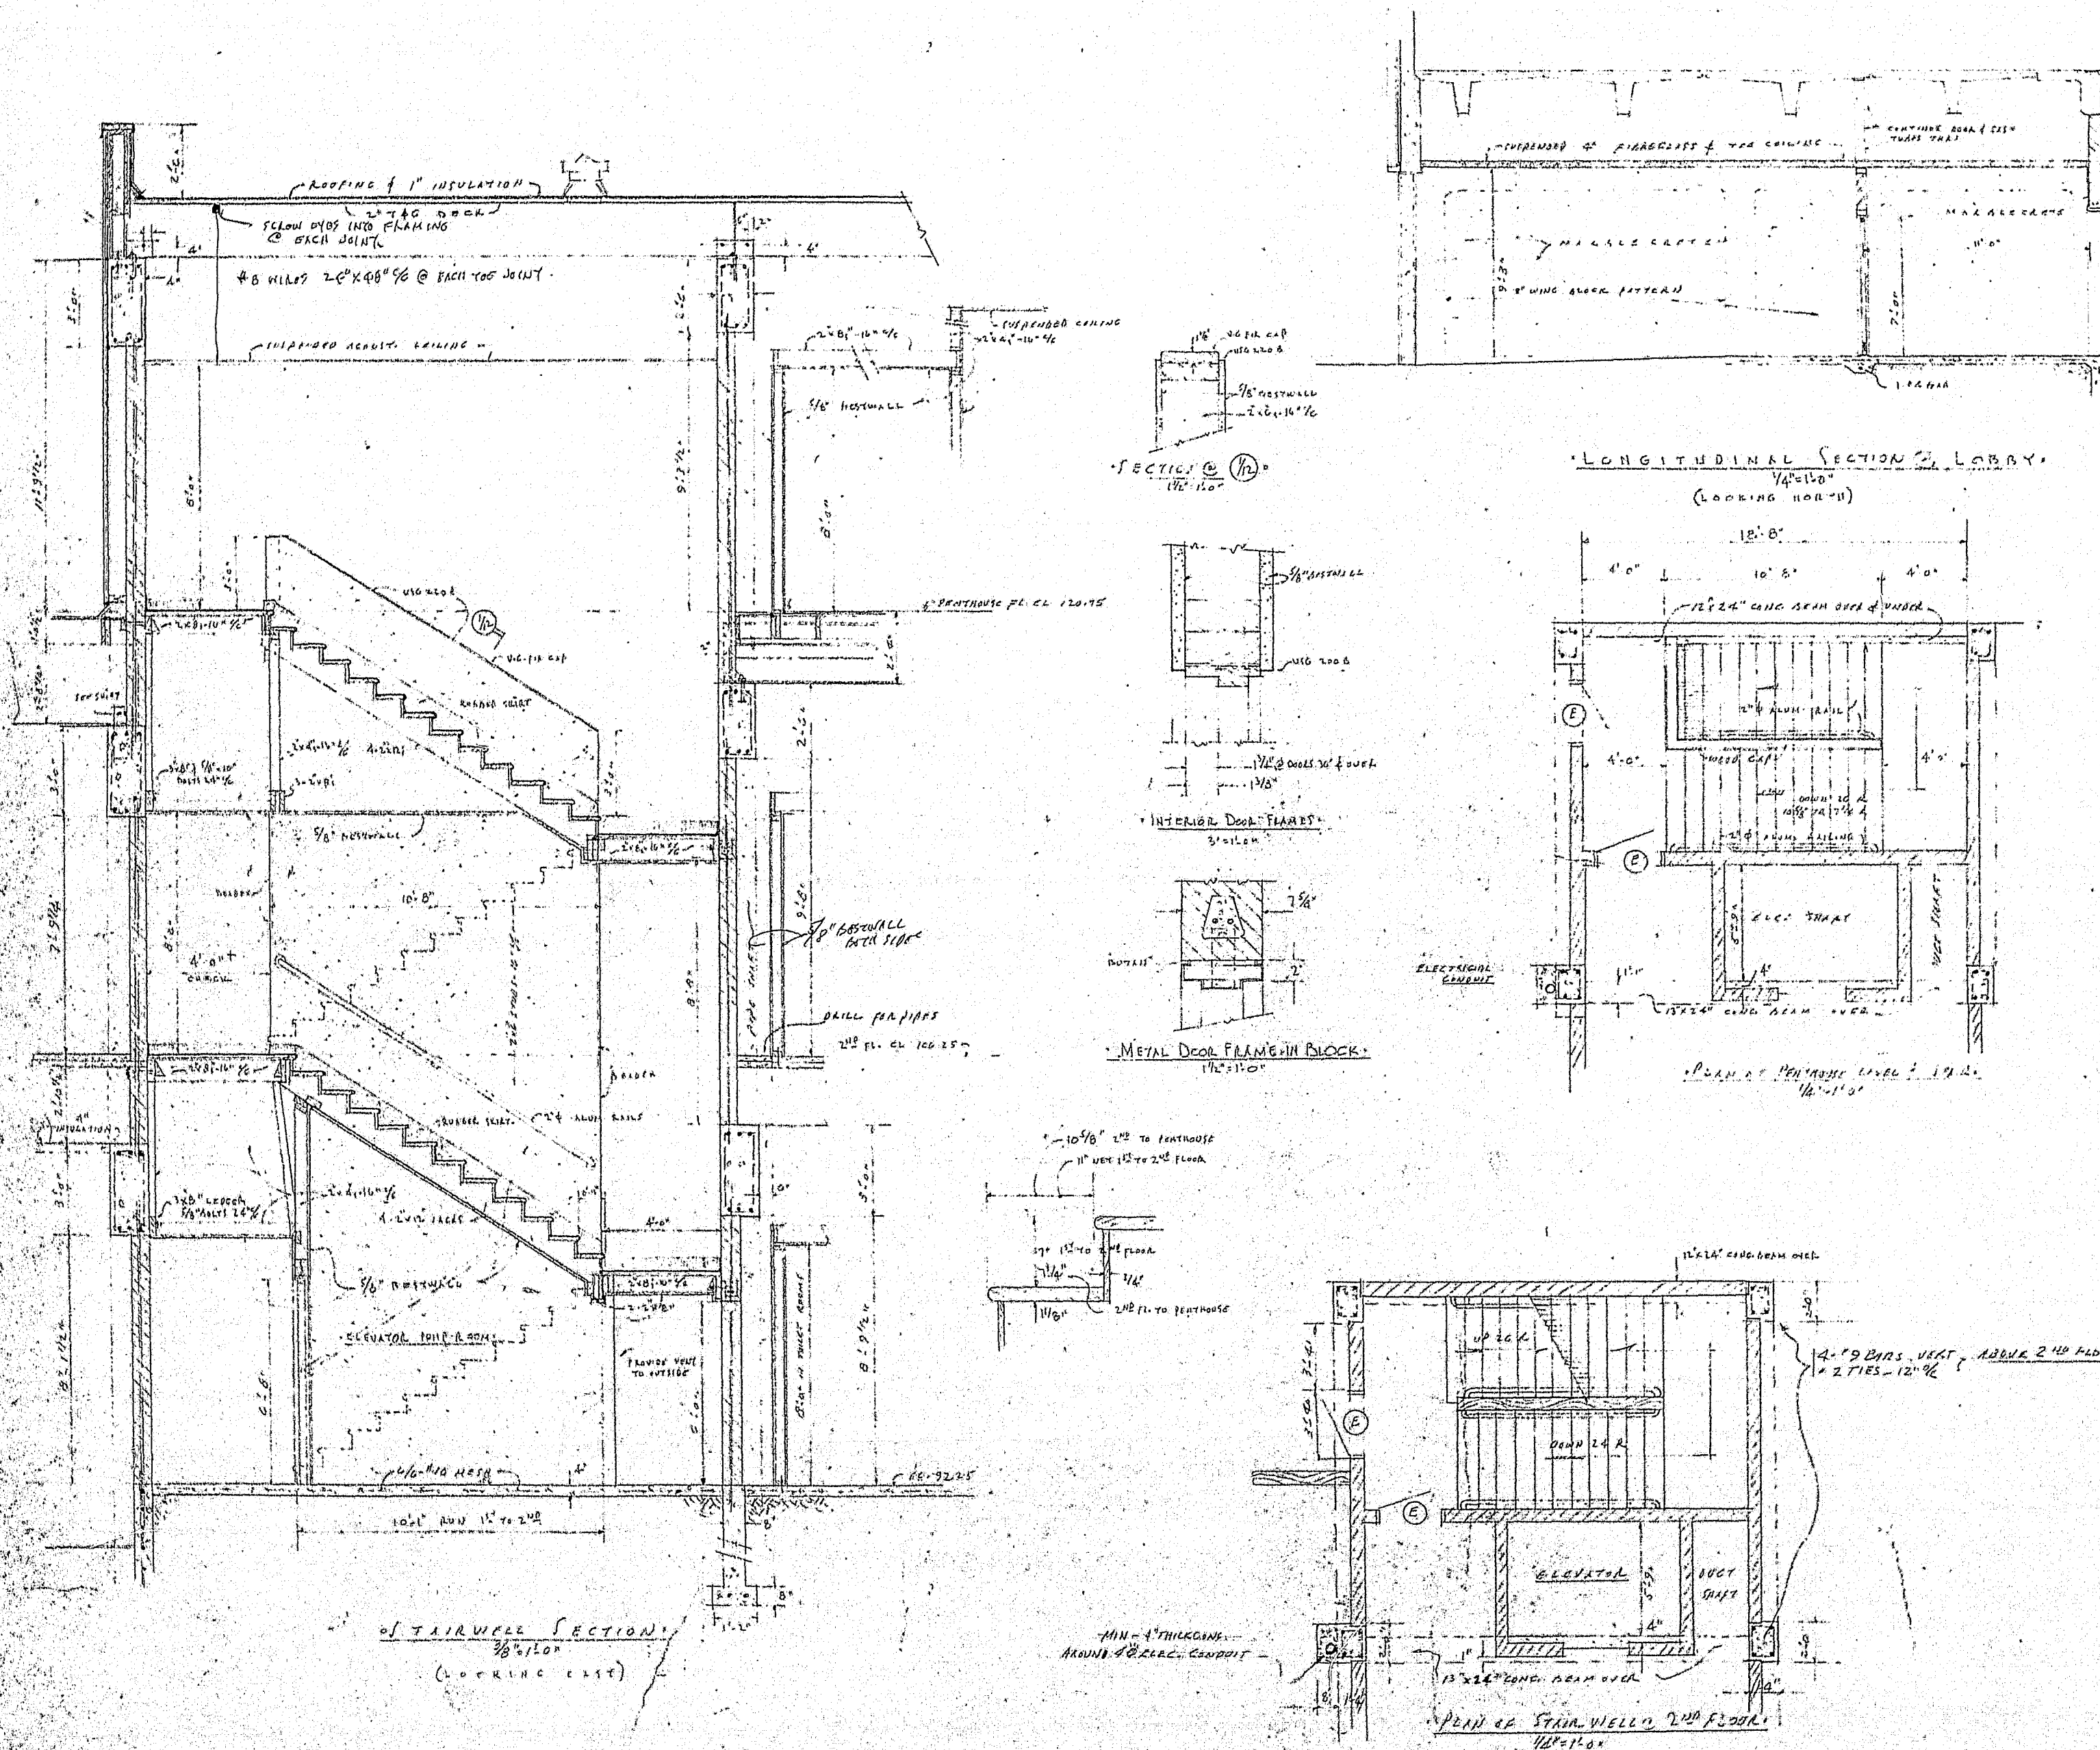

OFFICE BUILDING FOR -
"DAN DAVIS CORP."
PORTLAND, OREGON

HARRY L. PERCY, JR. A. I. A.
ARCHITECT

STURGEY P. LATHROP, C.E.
ENGINEERING CONSULTANT

1975 B. W. FIFTH AVE. PORTLAND 1, ORE.