


2000 SW 5th Ave.
411001
2-1

MICROFILMED
FEB 2 1979

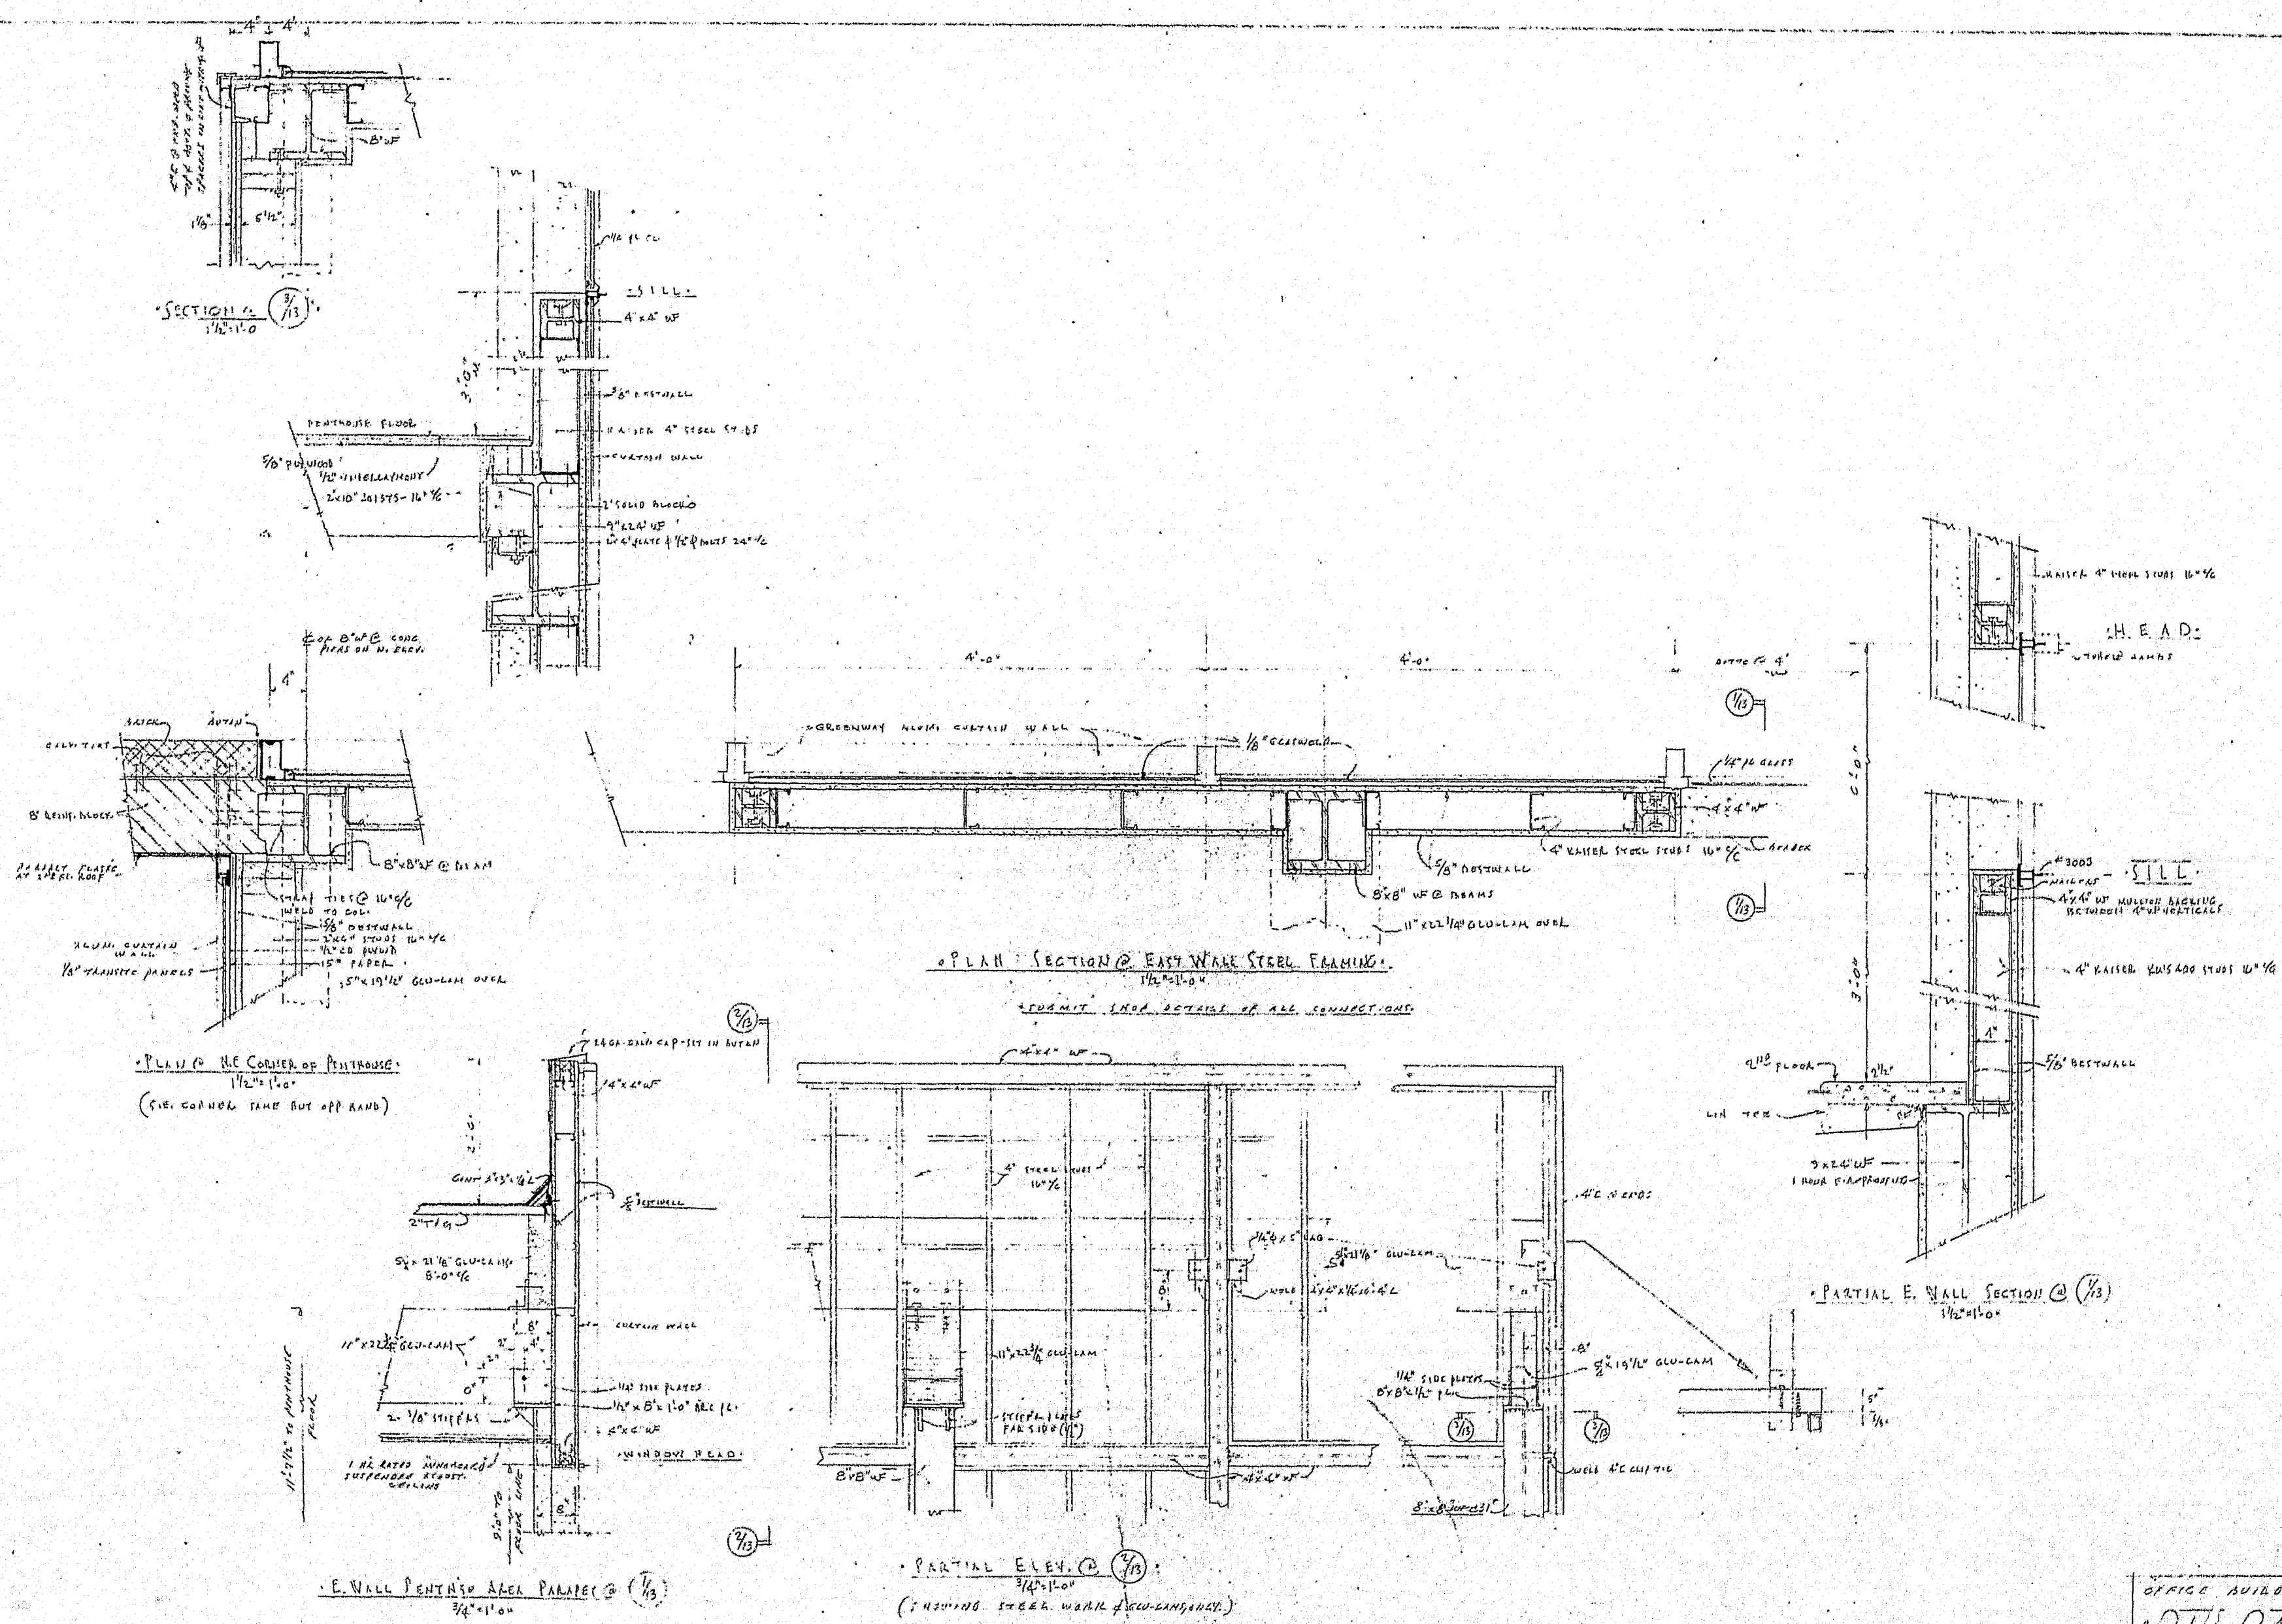

REGISTERED ARCHITECT
HARRY L. PERCY, JR.
PORTLAND, OREGON
STATE OF OREGON

OFFICE BUILDING FOR
DAVIS DAVIS CORP.
PORTLAND, OREGON

HARRY L. PERCY, JR. A.I.A.
ARCHITECT

SIDNEY P. LATHROP, C.E.
ENGINEERING CONSULTANT

172 S. W. 5TH AVE. PORTLAND 1, ORE.

8-1-64
80403
13
OF 14