

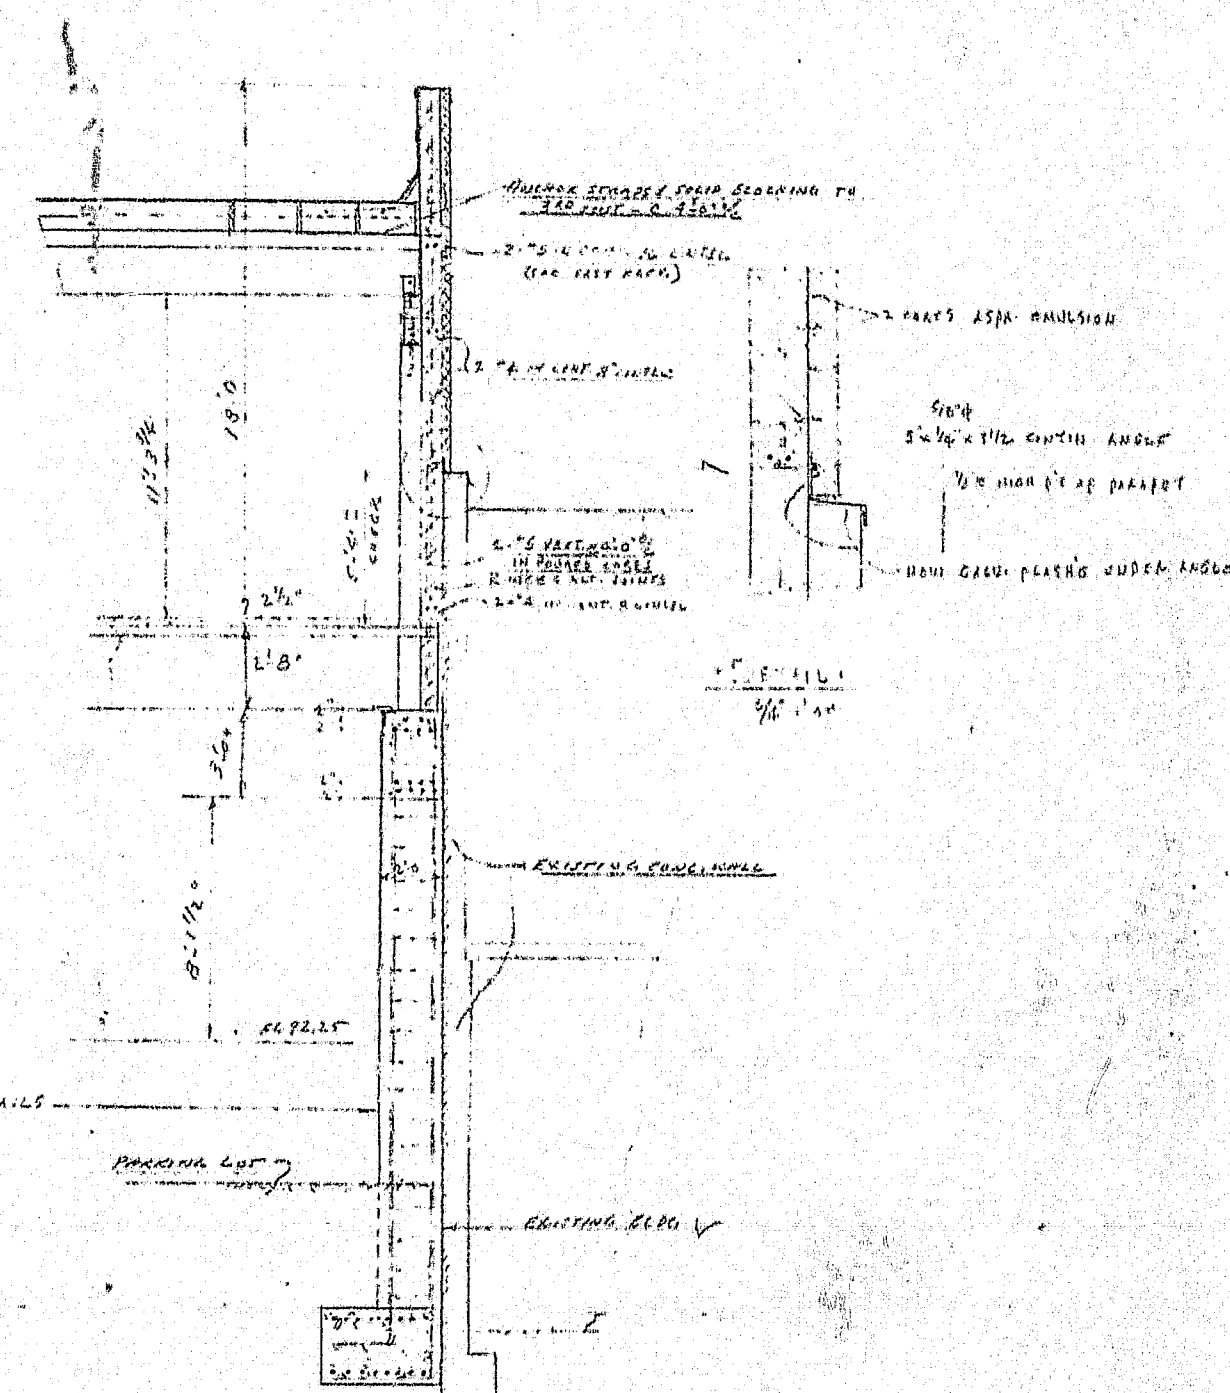
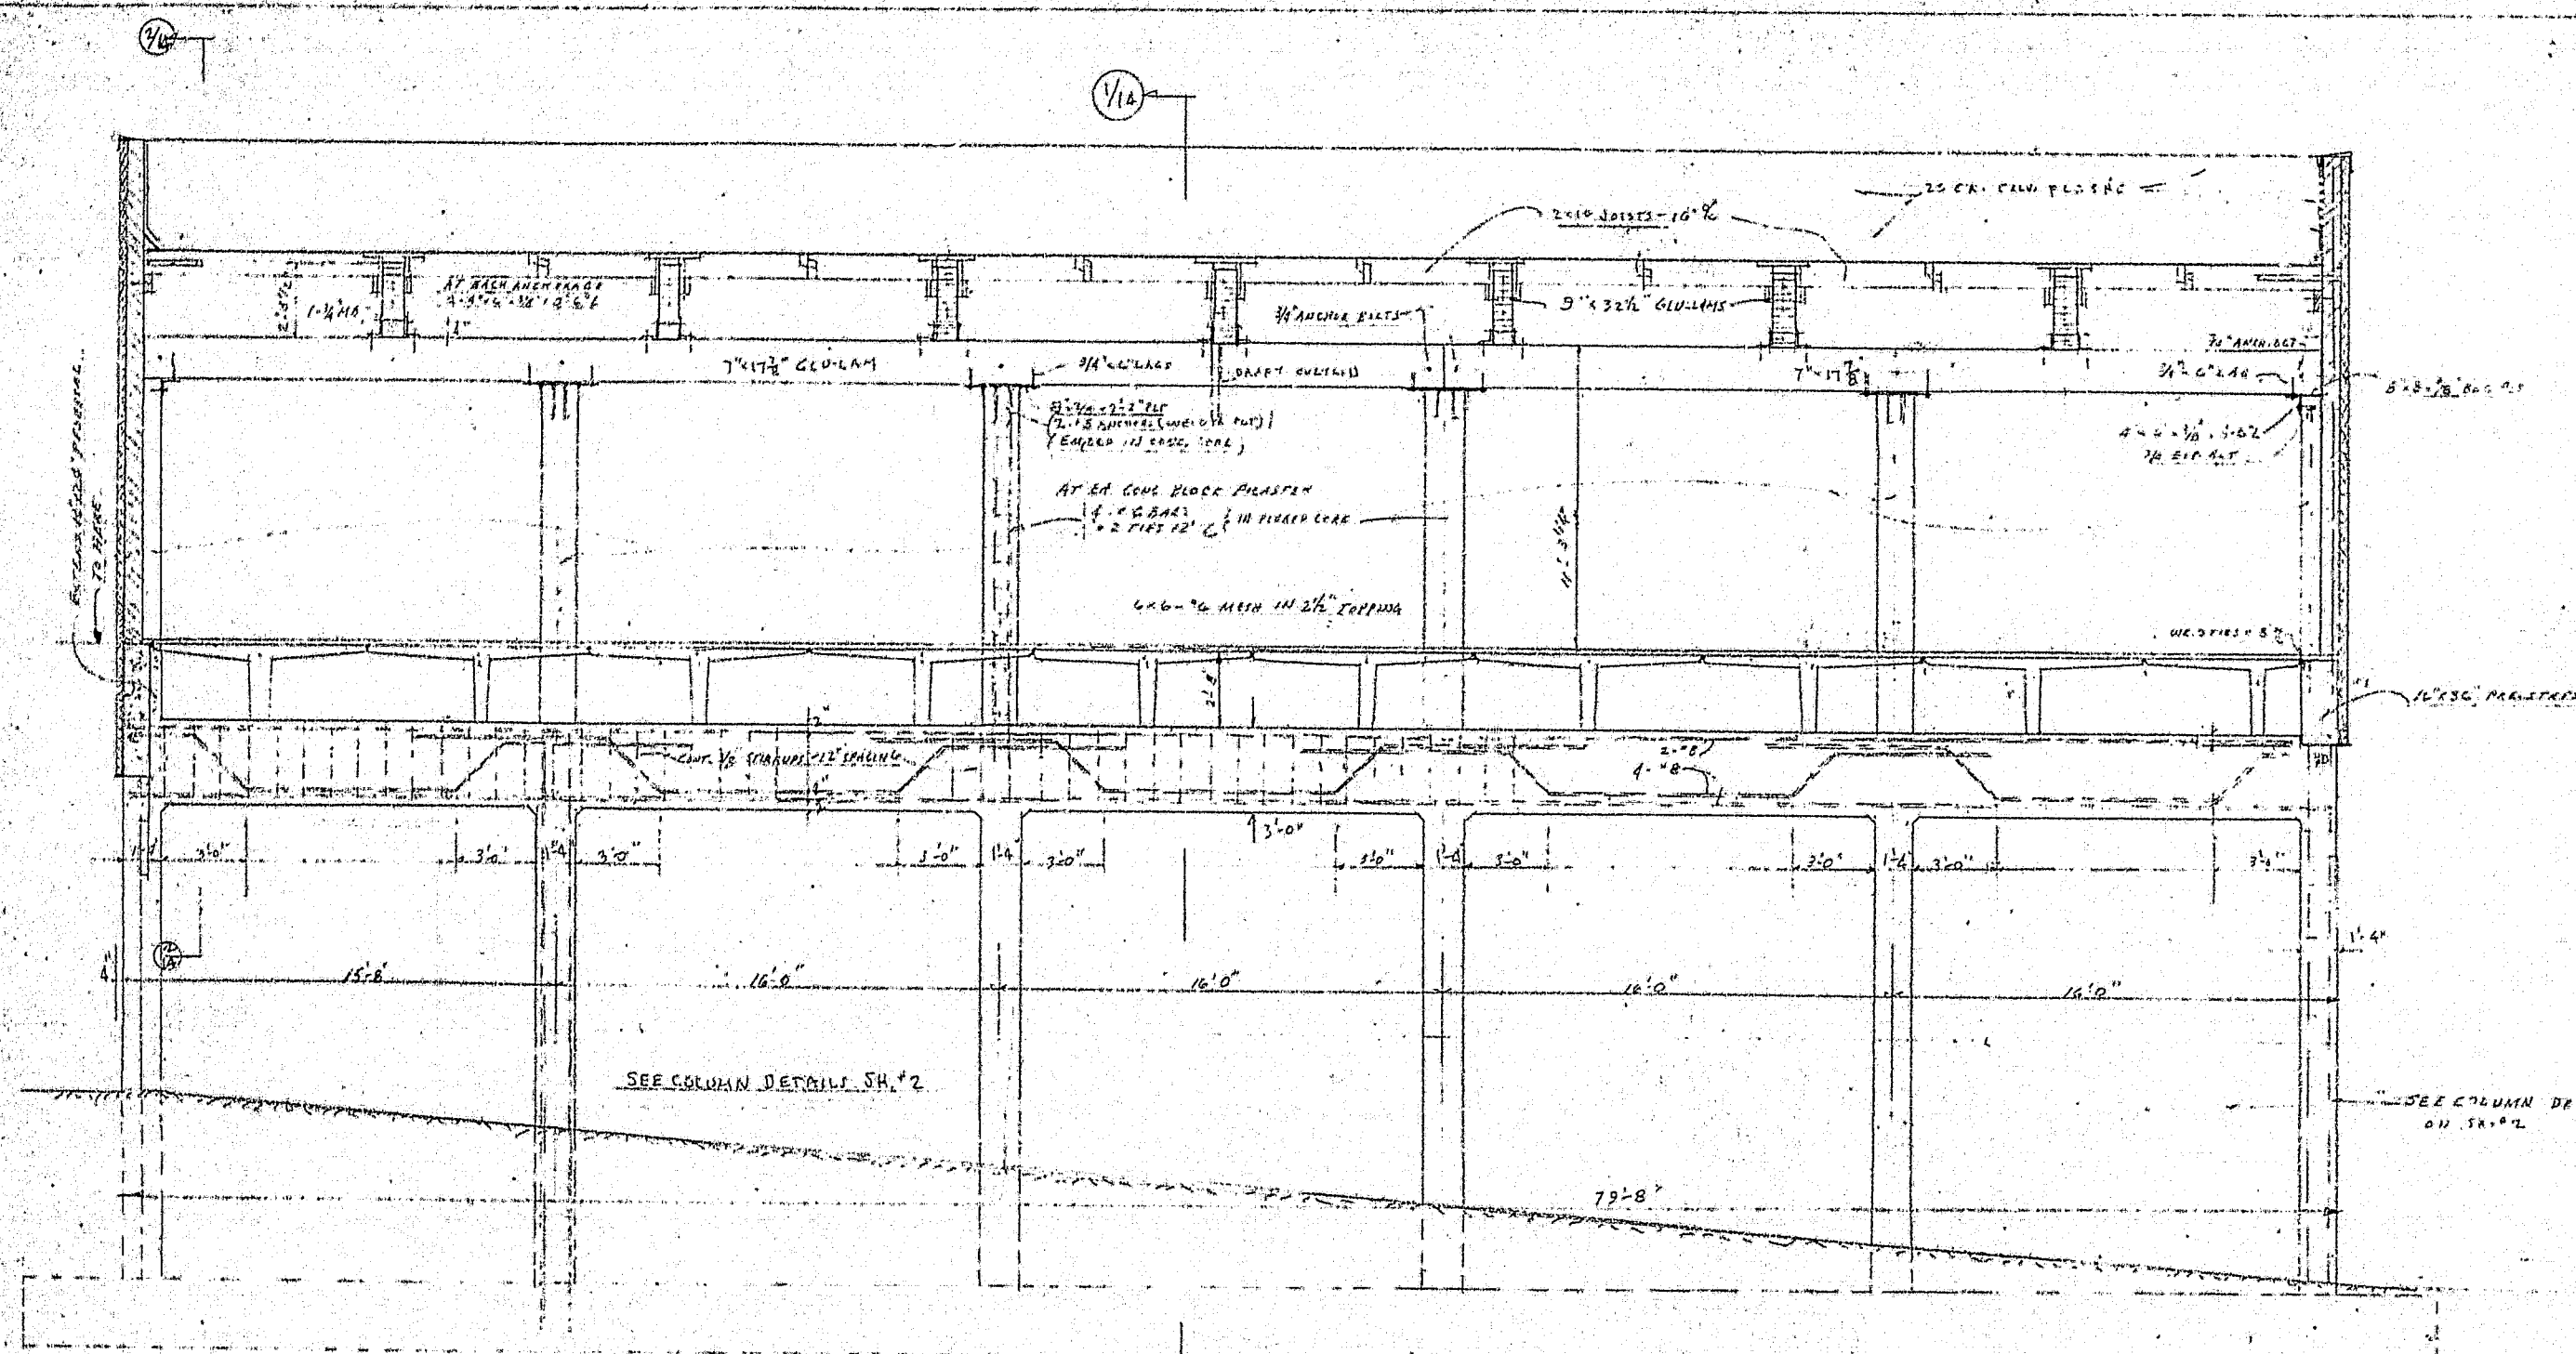
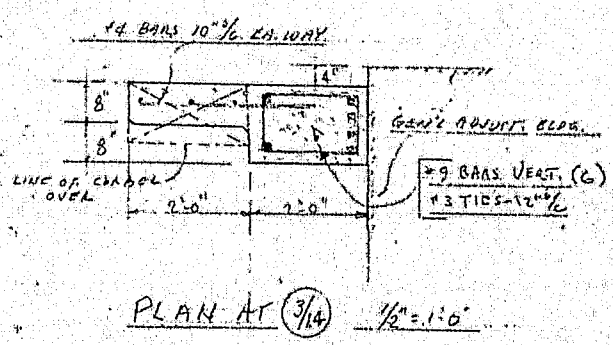
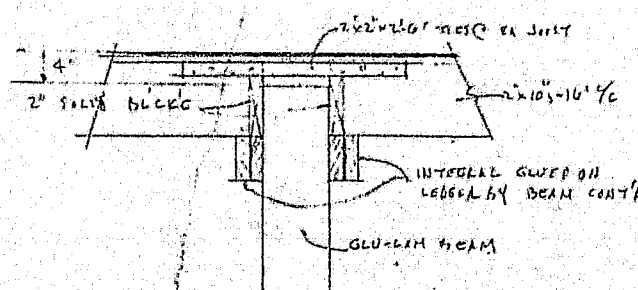


2000 SW 5th Ave.
411001
2-1

MICROFILMED
FEB 2 1979

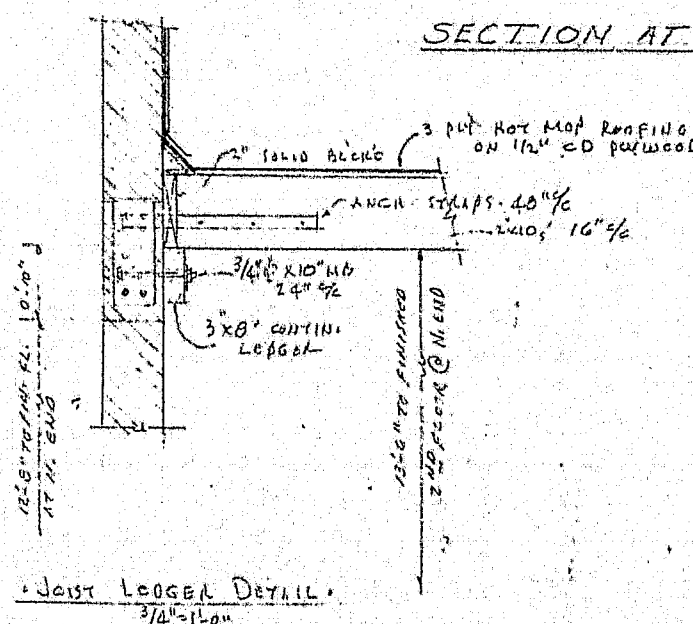

SECTION AT "C-C" Scale 1/4" = 1'-0"

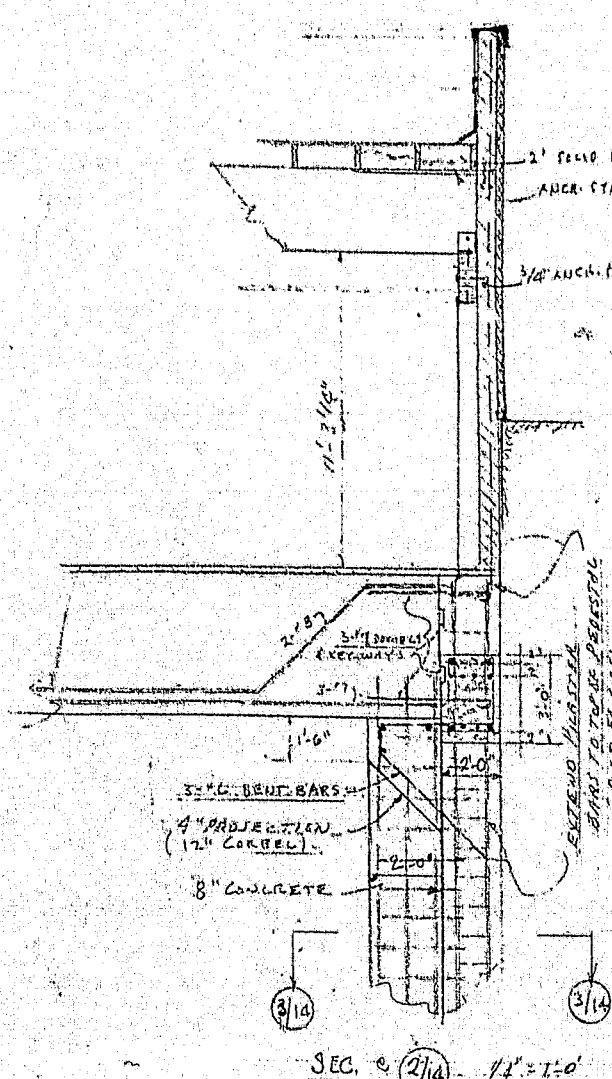

OFFICE BUILDING FOR
DAN DAVIS CORP.
PORTLAND, OREGON

• HARRY L. PERCY, JR. A. I. A. •
ARCHITECT
• SIDNEY P. LATHROP, C. E. •
ENGINEERING CONSULTANT
1972 S. W. 5TH AVE. PORTLAND 1, ORE.

14
of 14