


2000 SW 5th Ave.  
411001 2-1

MICROFILMED  
FEB 2 1979

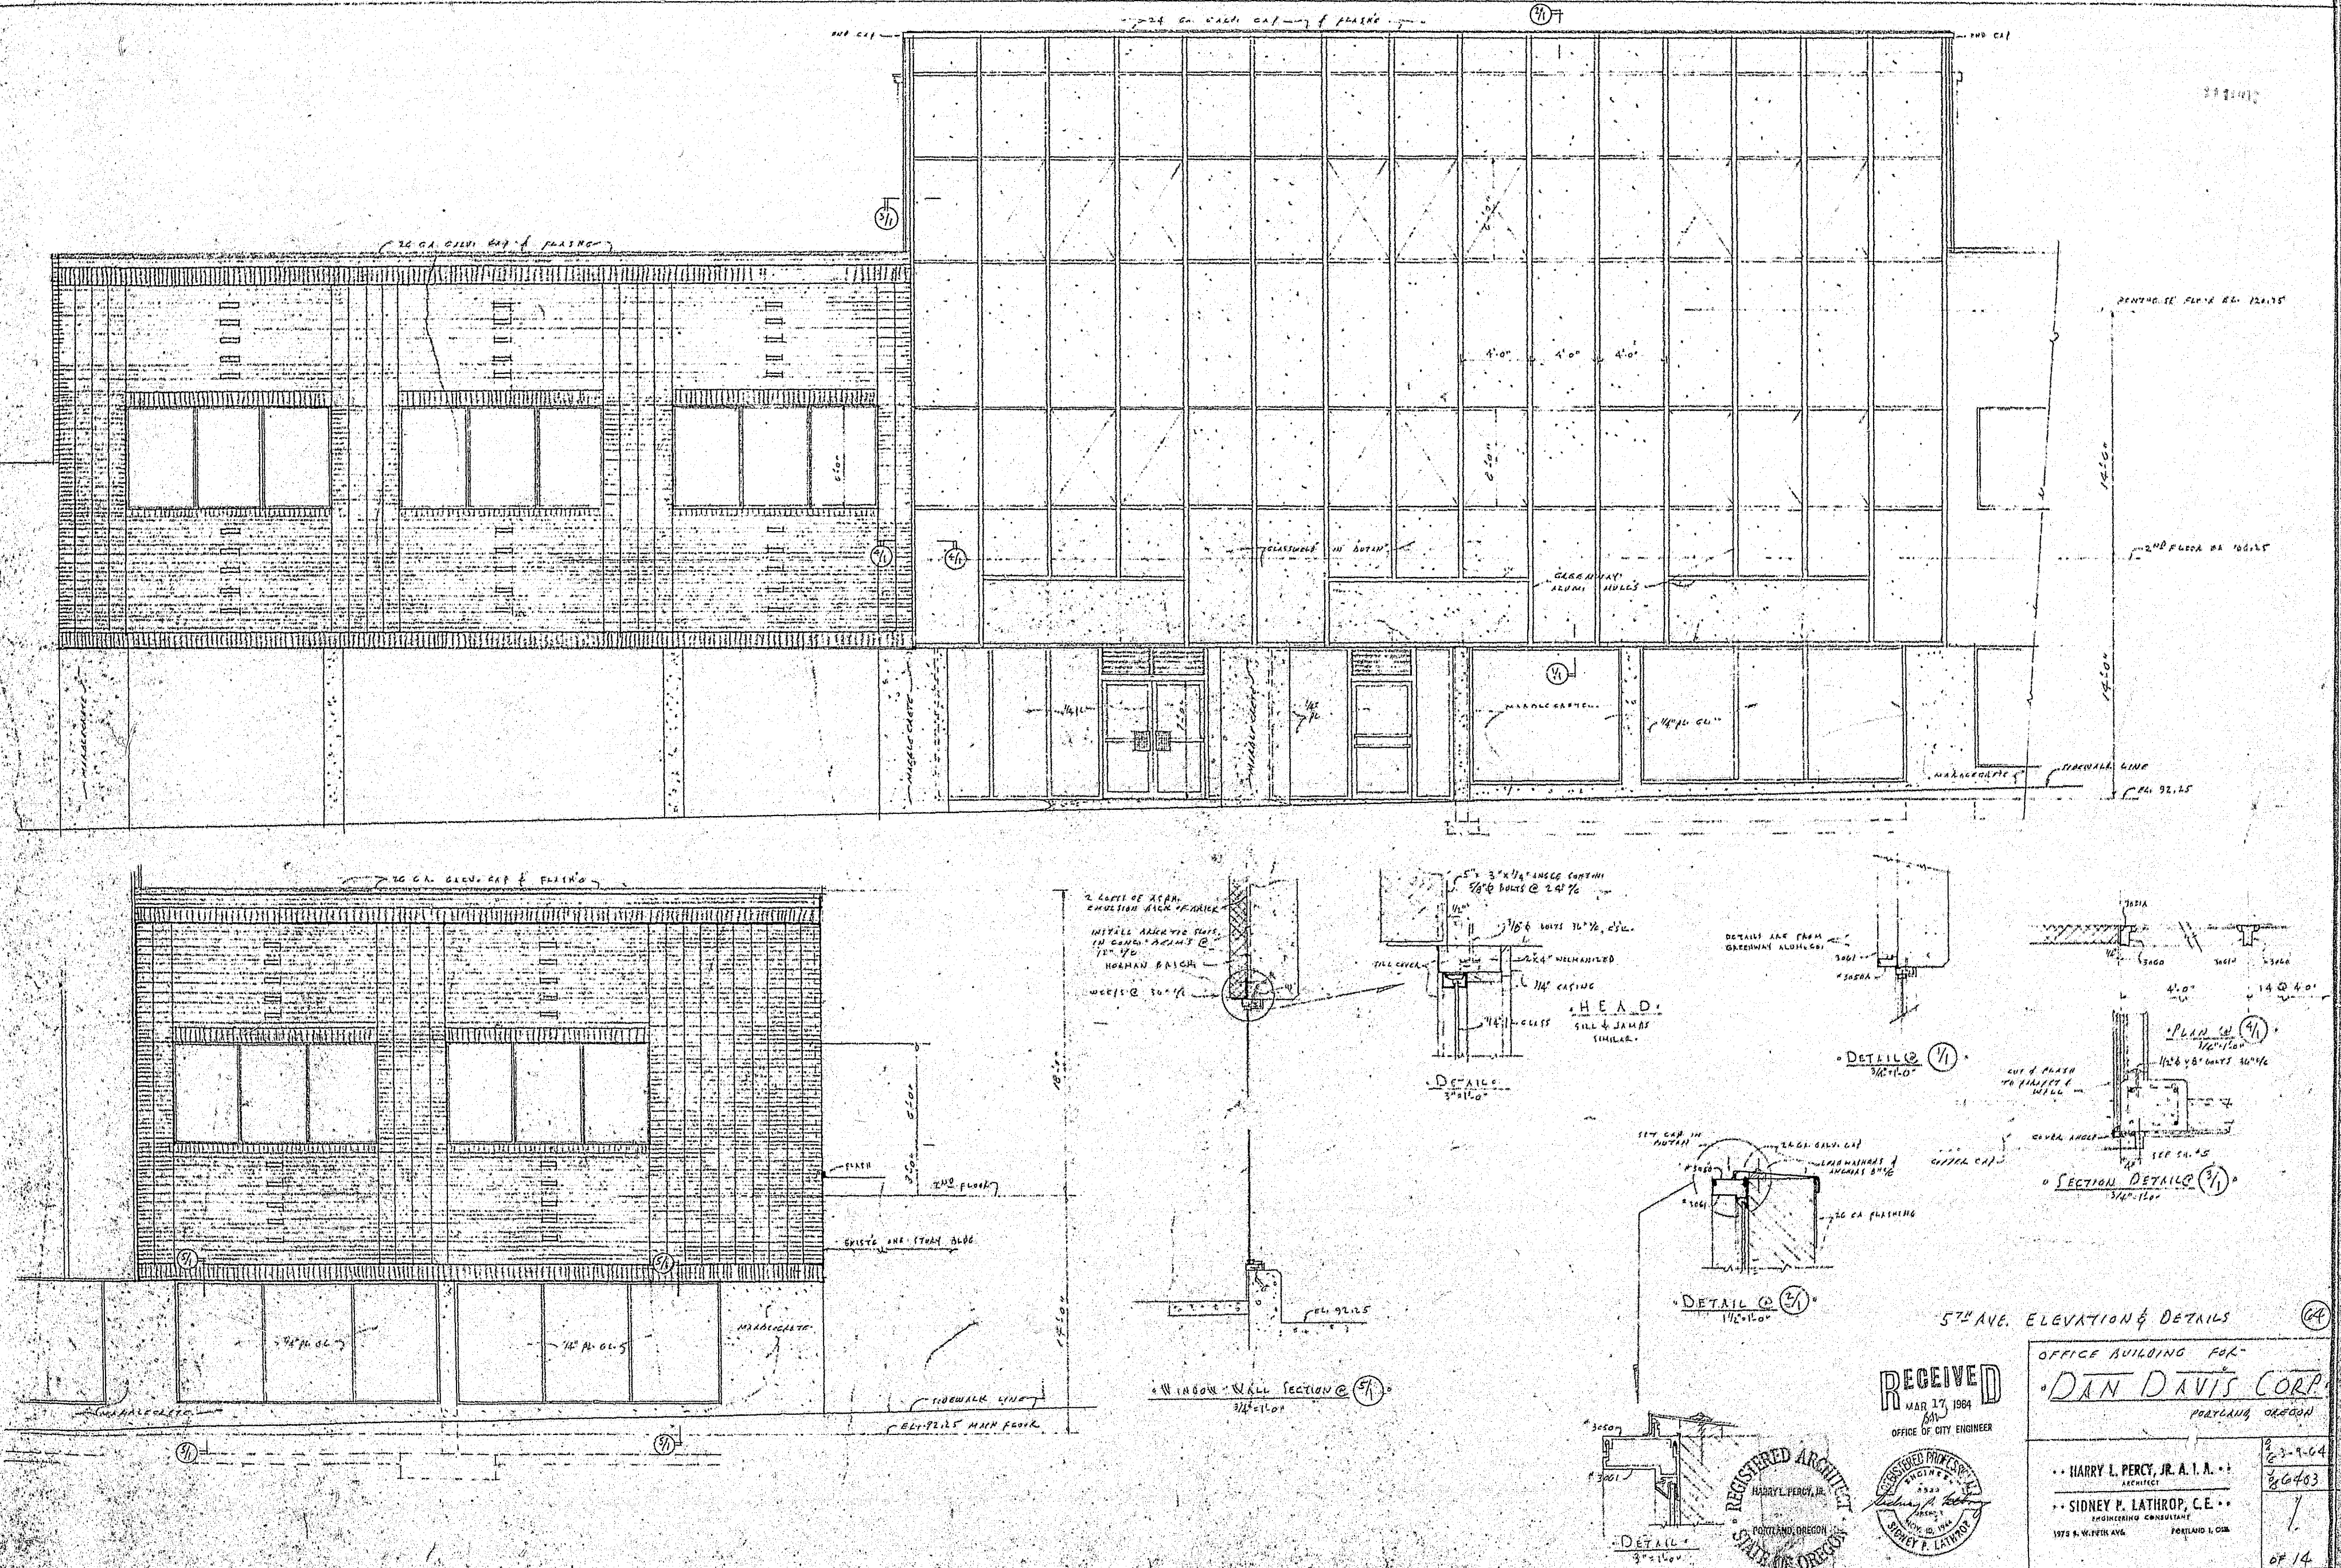

RECEIVED  
MAR 17 1964  
OFFICE OF CITY ENGINEER

5th AVE. ELEVATION & DETAILS (64)  
OFFICE BUILDING FOR  
DAN DAVIS CORP.  
PORTLAND, OREGON  
HARRY L. PERCY, JR. A. I. A. A.  
ARCHITECT  
SIDNEY P. LATHROP, C. E.  
ENGINEERING CONSULTANT  
1975 N. W. 5th Ave. PORTLAND 1, ORE.  
3-3-64  
26403  
1  
OF 14