


2000 SW 5th Ave.
411001 2-1

MICROFILMED
FEB 2 1979

Poor Quality

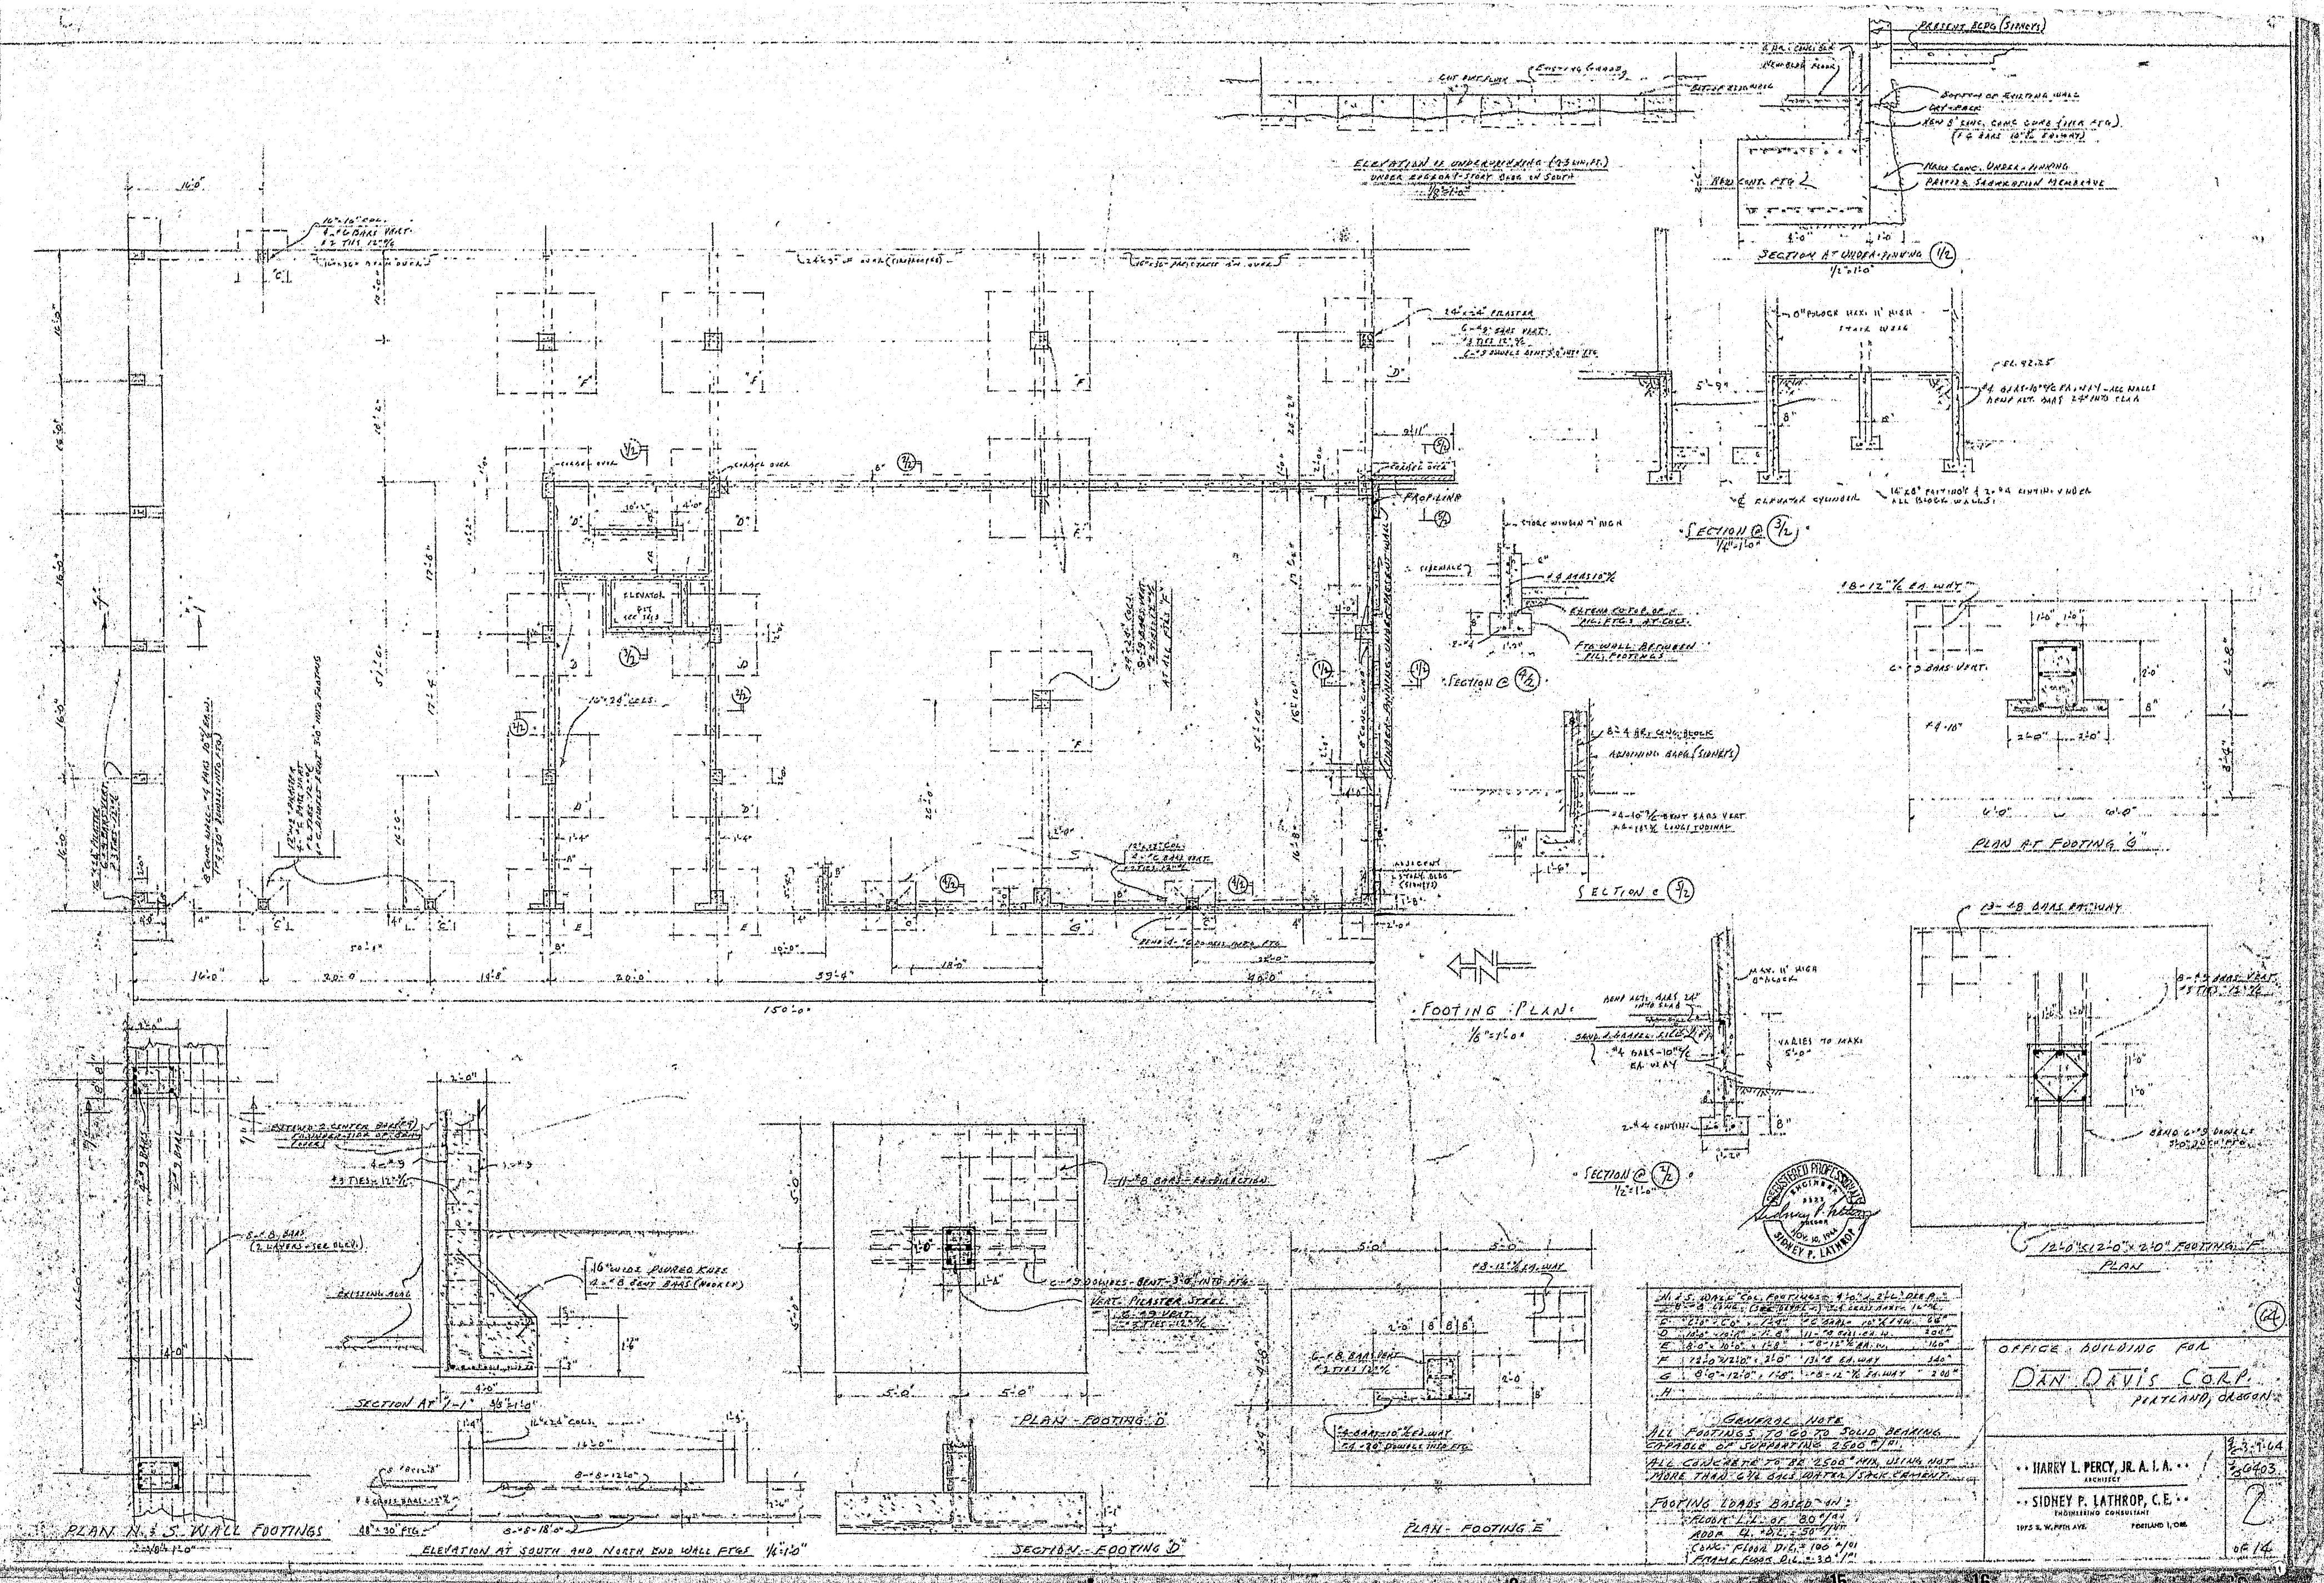

GENERAL NOTE
ALL FOOTINGS TO GO TO SOLID BEARING
CAPABLE OF SUPPORTING 2500 P.S.F.
ALL CONCRETE TO BE 2500 P.S.F. MIN. USING HOT
MORE THAN ONE CALL WATER/SCALEMENT
FOOTING LOADS BASED ON:
FLOOR L.L. OF 80 P.S.F.
ADD. L.L. OF 50 P.S.F.
CONC. FLOOR D.L. OF 100 P.S.F.
FORM LOADS OF 250 P.S.F.

OFFICE BUILDING FOR
DAN DAVIS CORP.
PLANNING, DESIGN
HARRY L. PERCY, JR. A.I.A.
SIDNEY P. LATHROP, C.E.
1975 S.W. 5th Ave. Fort Lauderdale, FL 33301