



Poor Quality

2000 SW 5th Ave.

411001

2-

MICROFILMED
FEB 2 1979

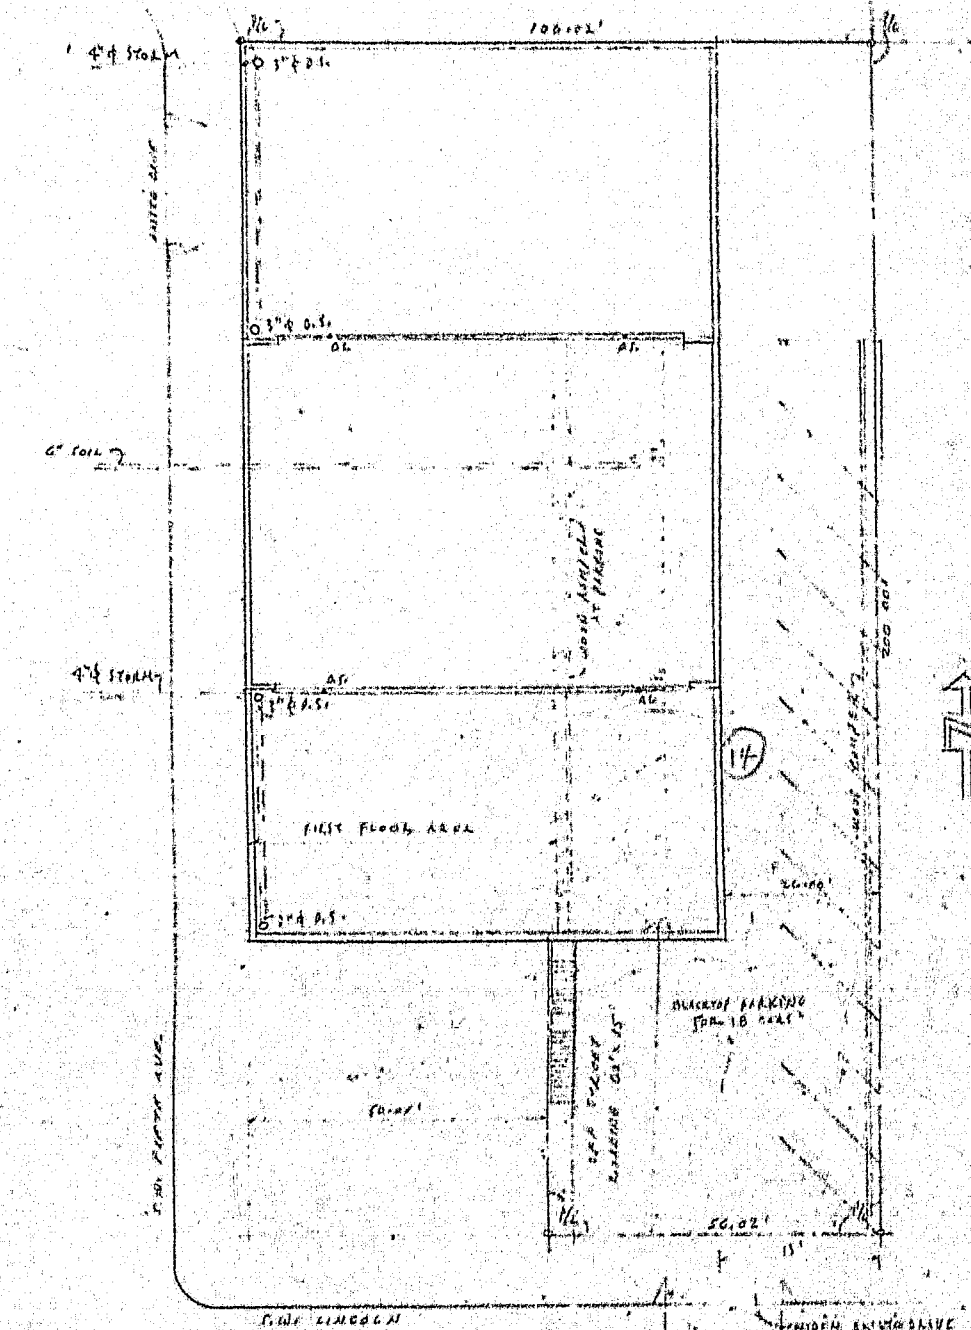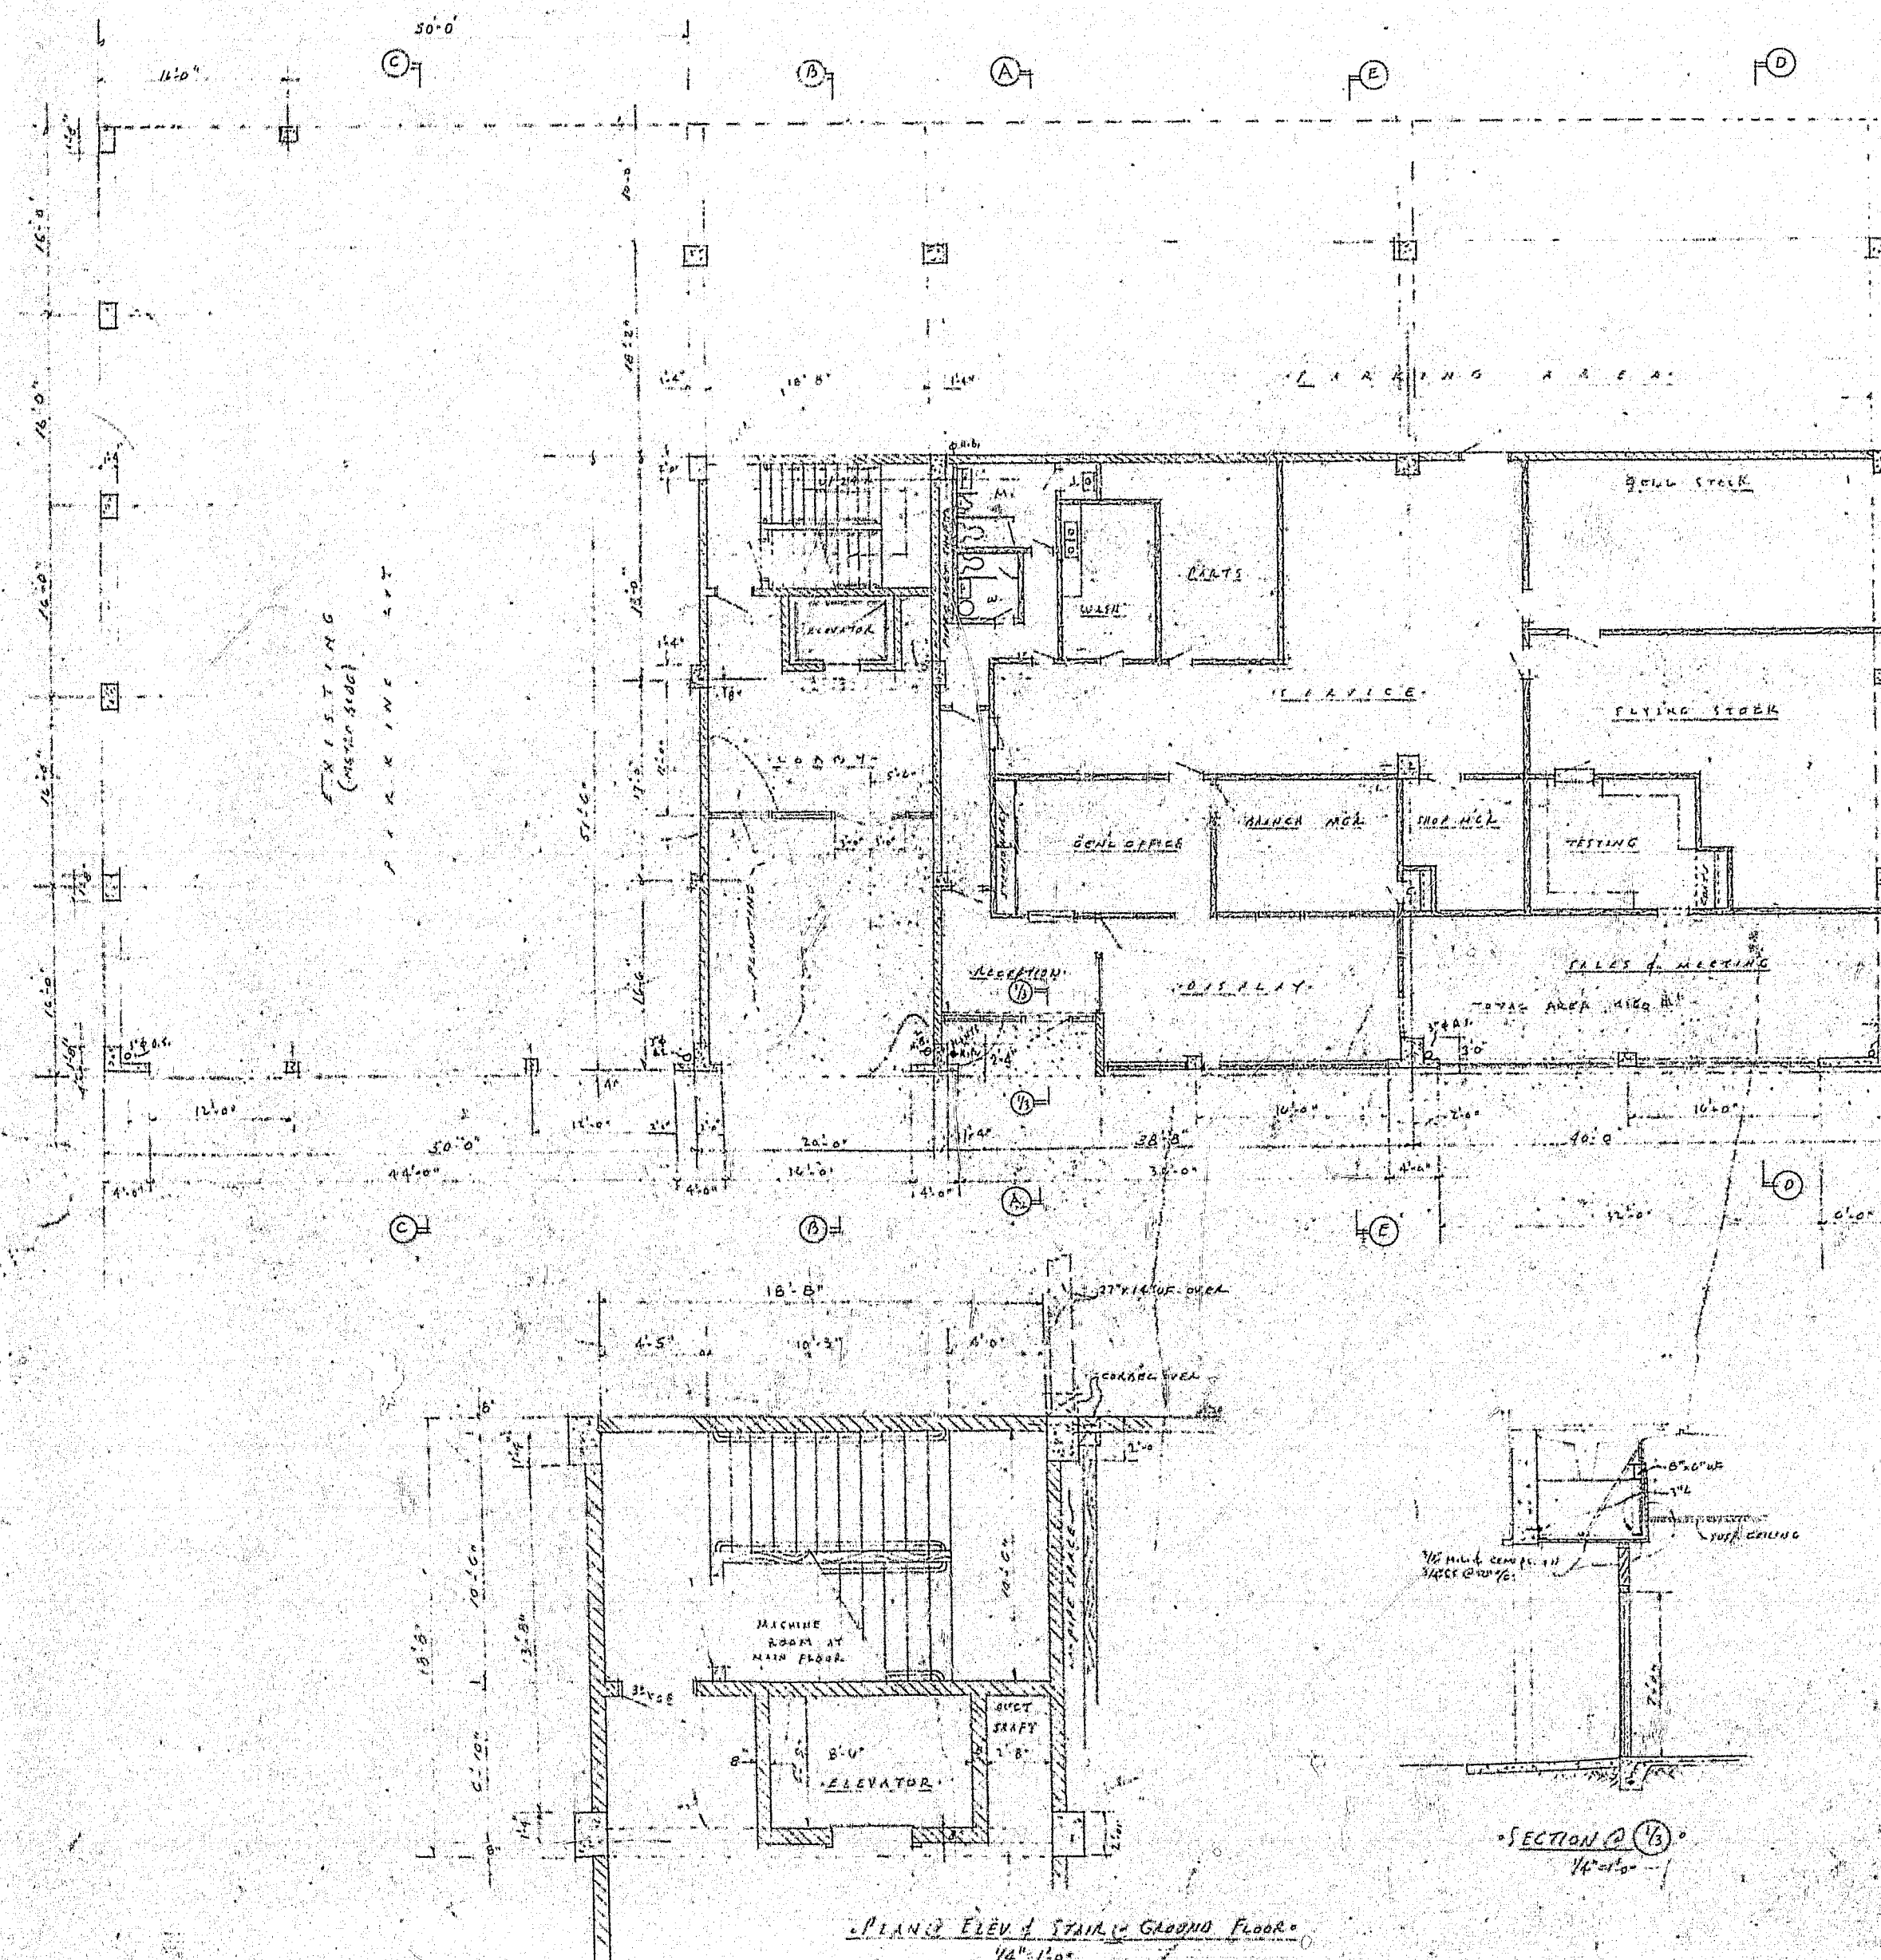

• MAIN FLOOR PLAN

u PLOT of ROAD PLAN

B, 56.07' OF LOT 5; LOTS 6, 7 & 8. BLOCK 7
GRANDVIEW AVE. TO GARRETT

SECTION 2 (1/3)

PLAN & ELEV. OF STAIR - GROUND FLOOR

OFFICE BUILDING FOR-
• DAN DAVIS CORP.
PORTLAND, OREGON

• HARRY L. PERCY, JR. A. I. A. •
ARCHITECT
• SIDNEY P. LATHROP, C.E. •
ENGINEERING CONSULTANT



(64)