
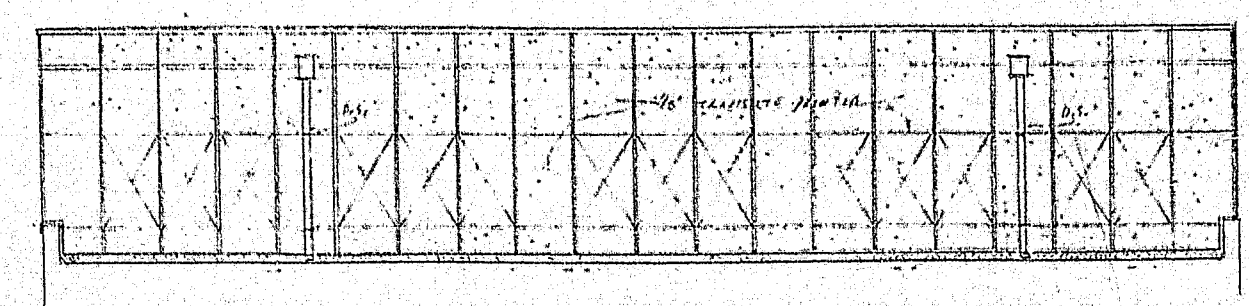
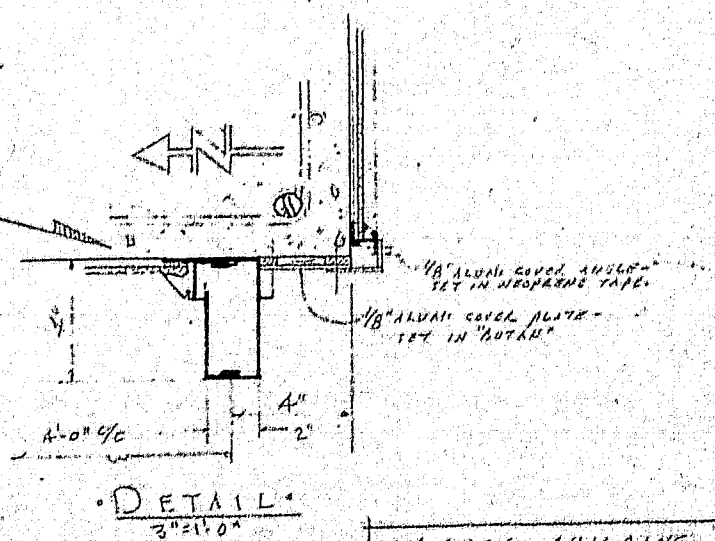
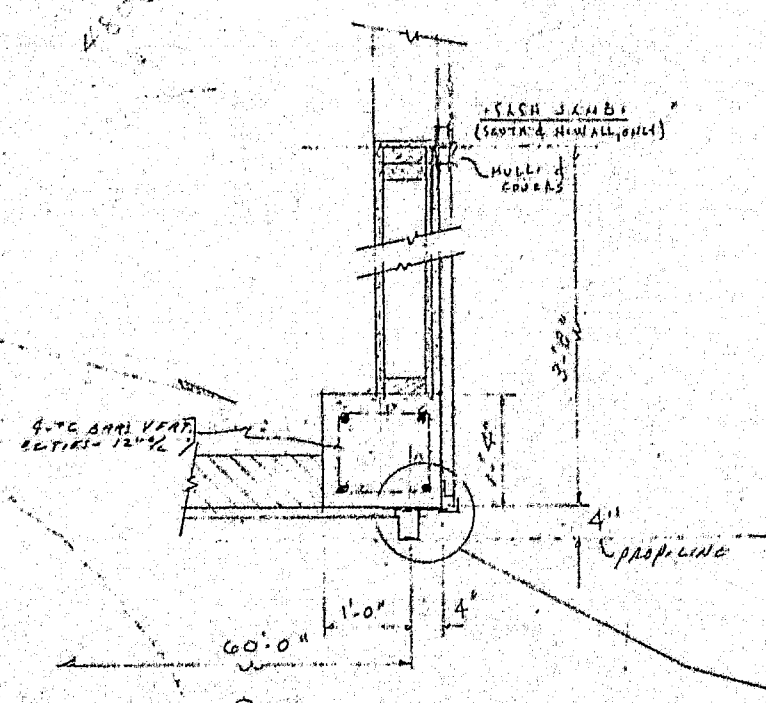
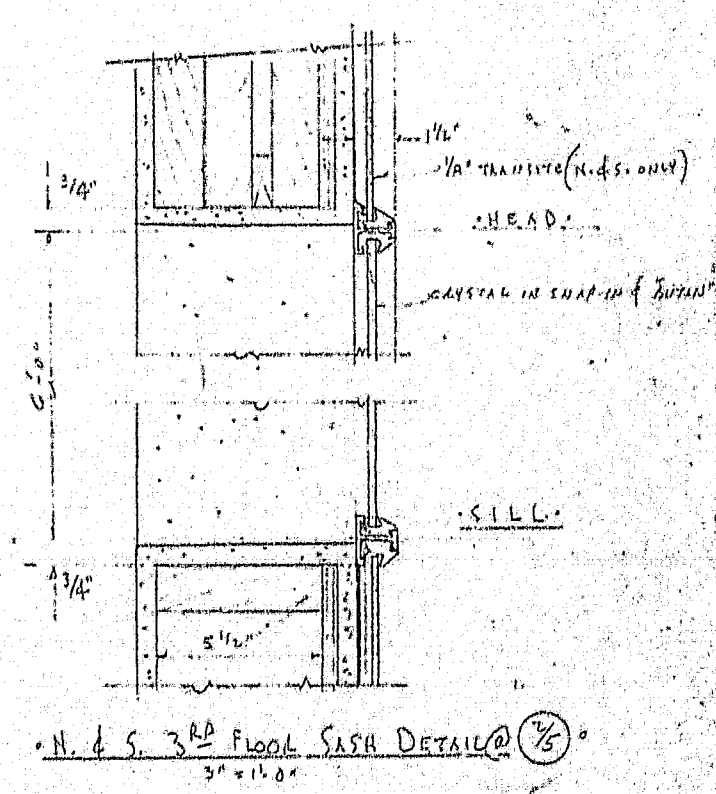
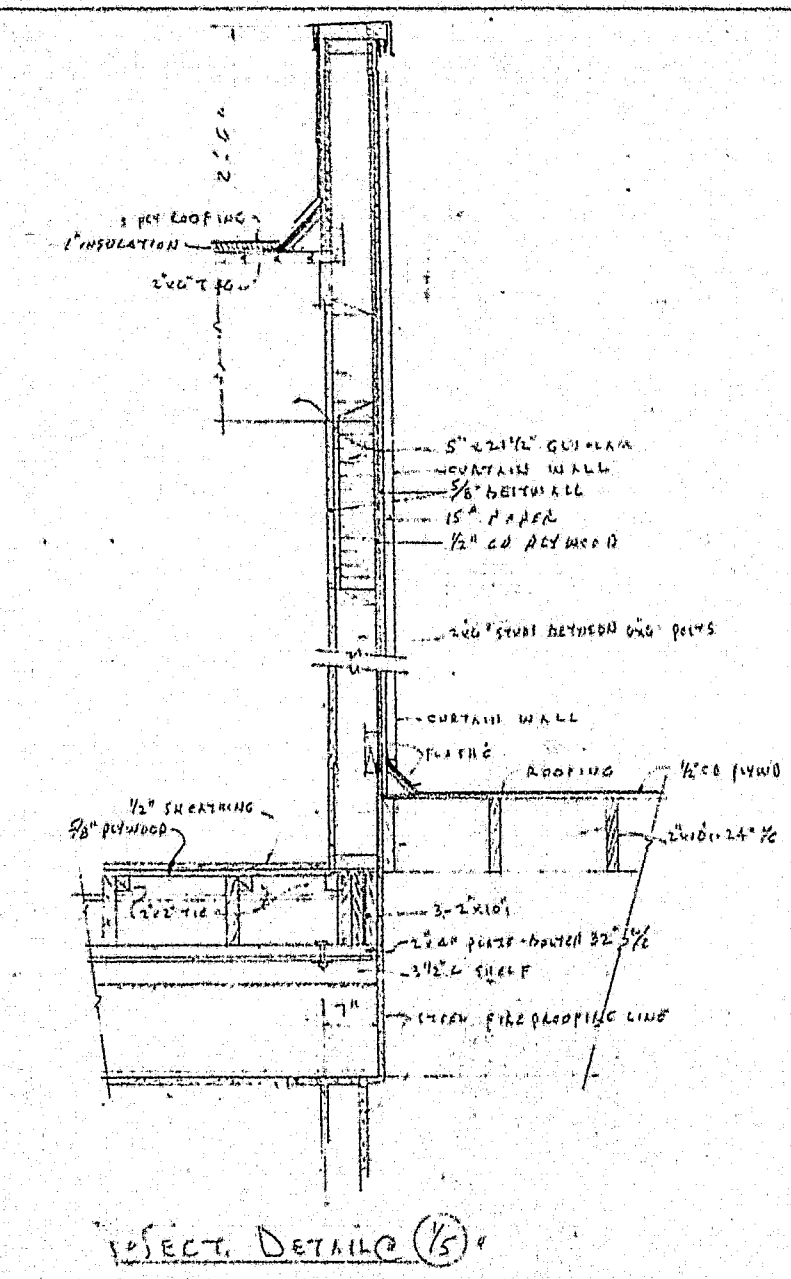


2000 SW 5th Ave.
411001
2-1

MICROFILMED
FEB 2 1979

Poor Quality

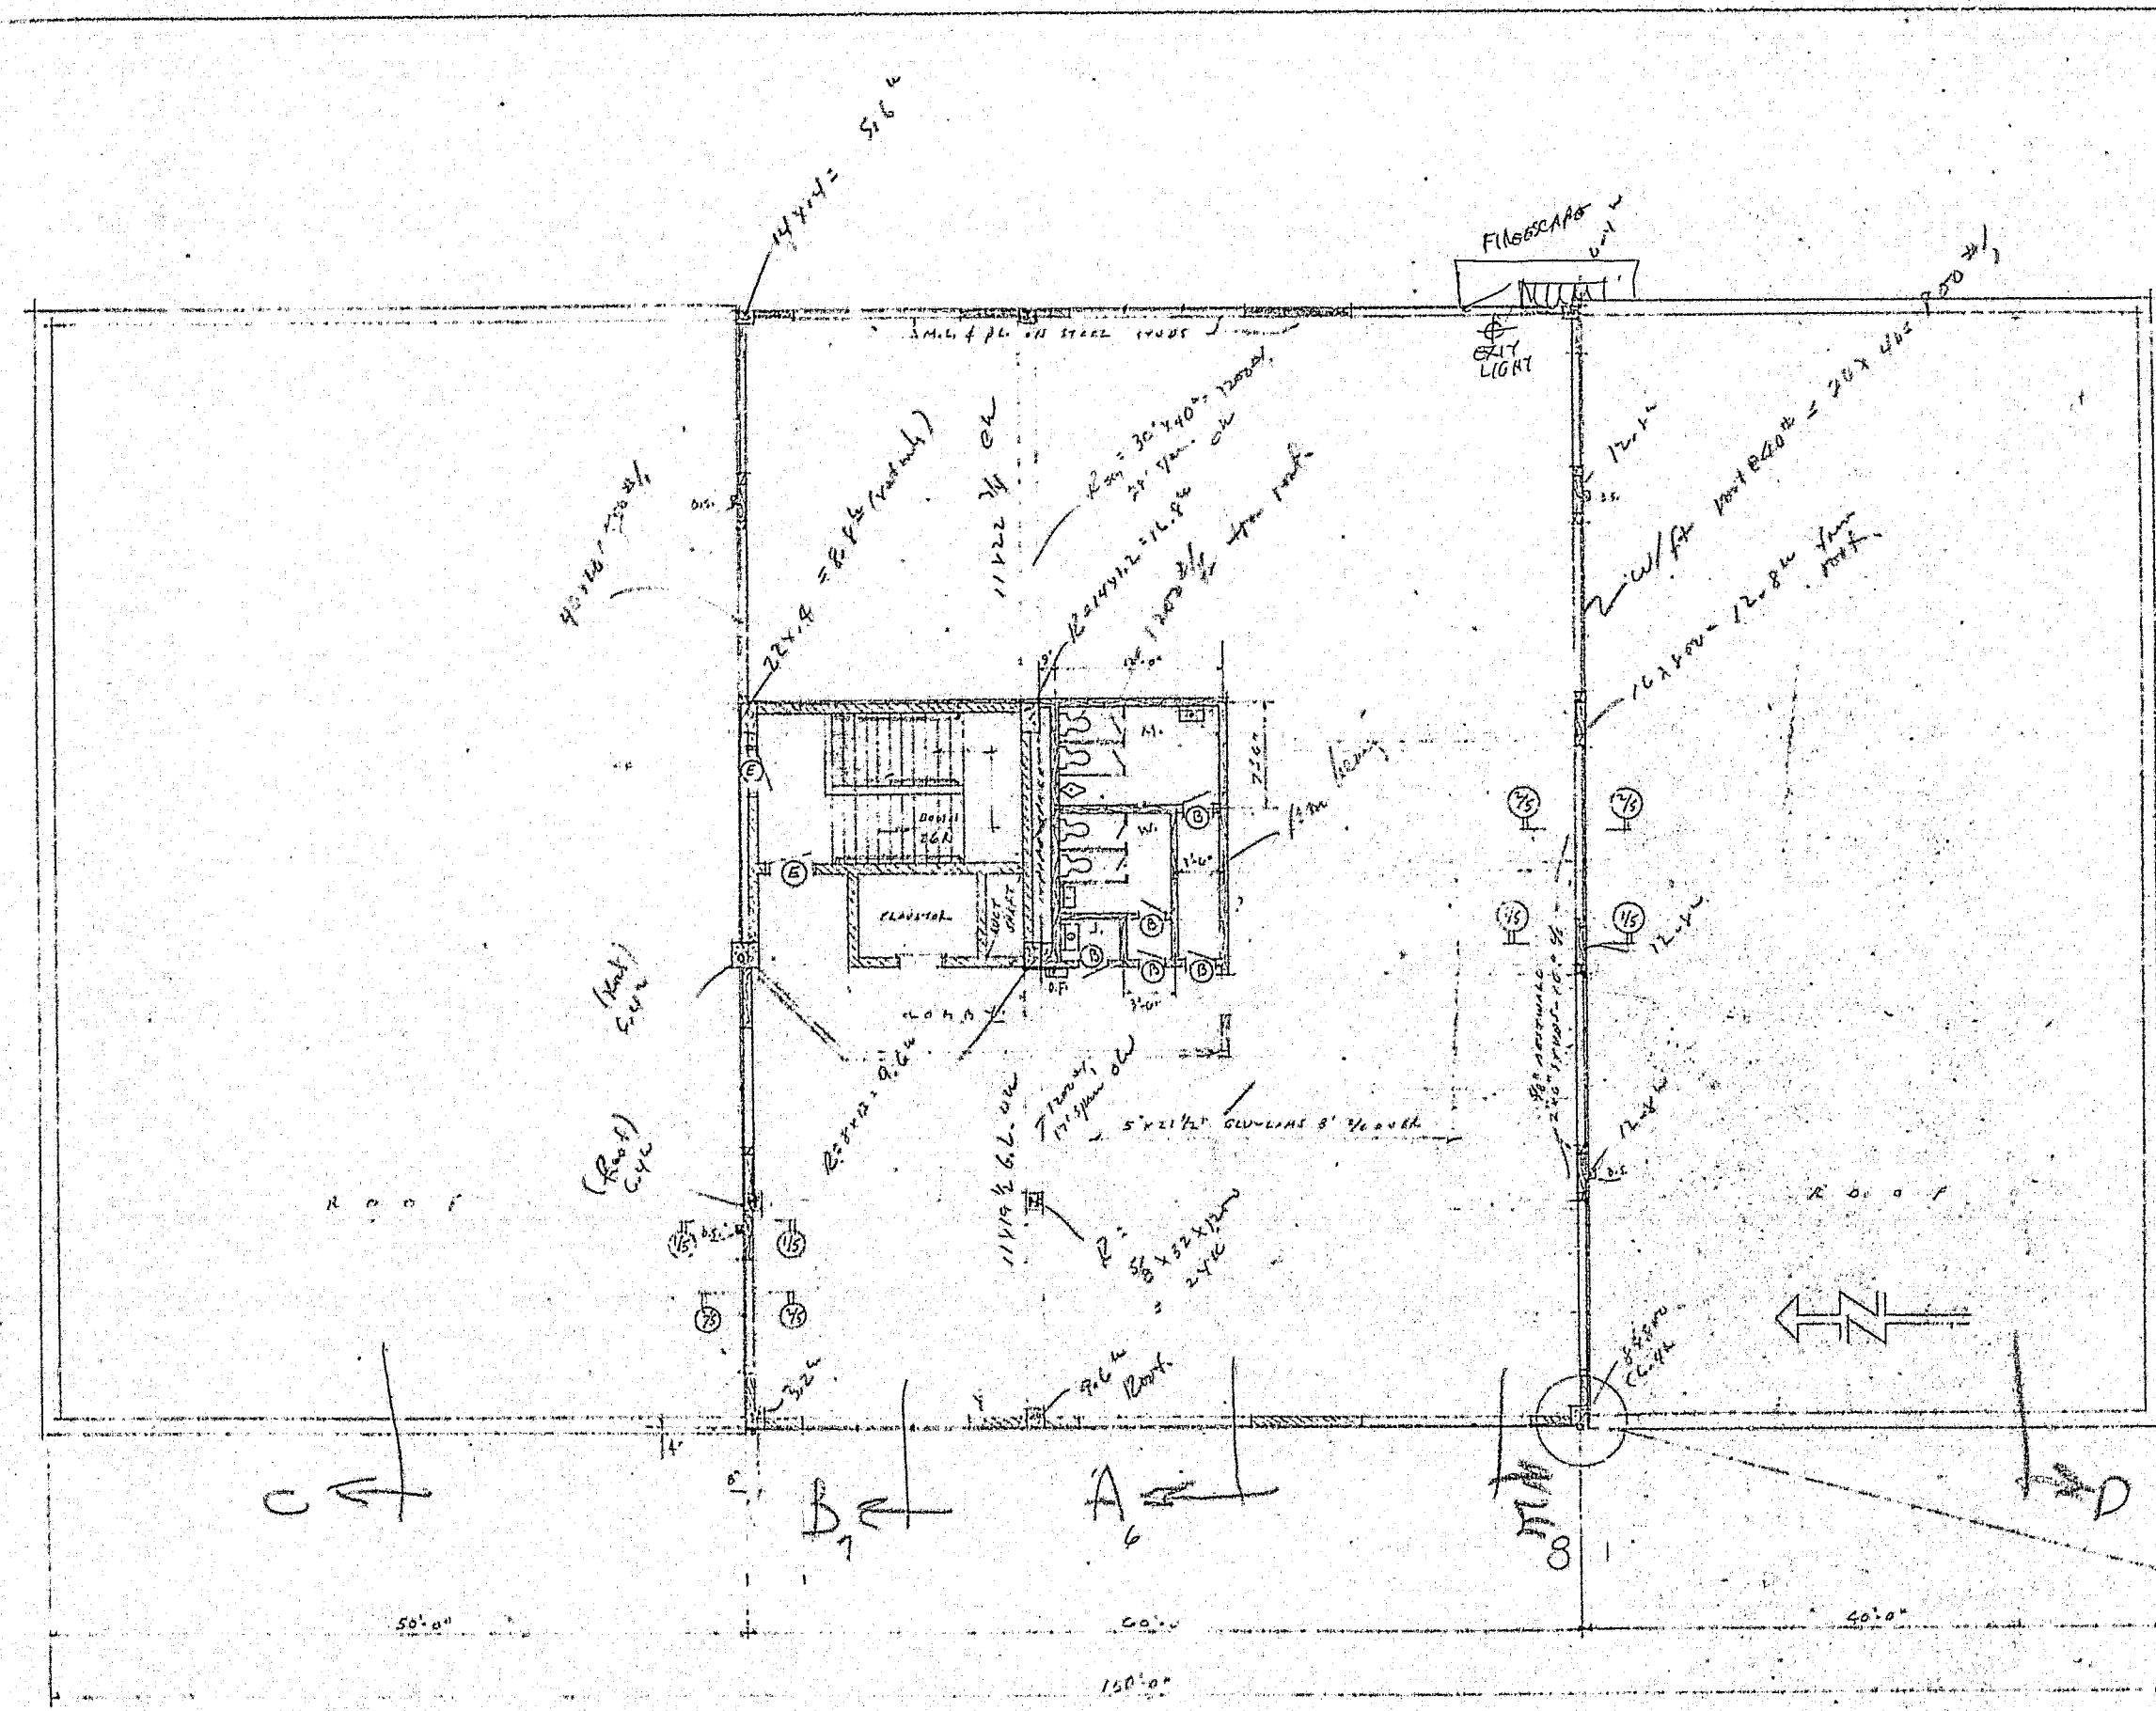

PENTHOUSE PLAN
1/8" = 1'-0"
4175

TOTAL FL. AREA 19,550
 $19,550 \div 700 = 28,12500$ PARKING SPACES

3RD FLOOR SOUTH ELEVATION
1/6" = 1'-0"
(NORTH ELEV. SIMILAR)

REGISTERED ARCHITECT
HARRY L. PERCY, JR.
PORTLAND, OREGON

REGISTERED PROFESSIONAL
SIDNEY P. LATHROP, C.E.
PORTLAND, OREGON

OFFICE BUILDING, PORTLAND, OREGON
DAN DAVIS CORP.
PORTLAND, OREGON
HARRY L. PERCY, JR. A.I.A.
SIDNEY P. LATHROP, C.E.
1925 S. W. 5TH AVE. PORTLAND, ORE.