



2000 SW 5th Ave.
411007
2-1

MICROFILMED
FEB 2 1979


Poor Quality

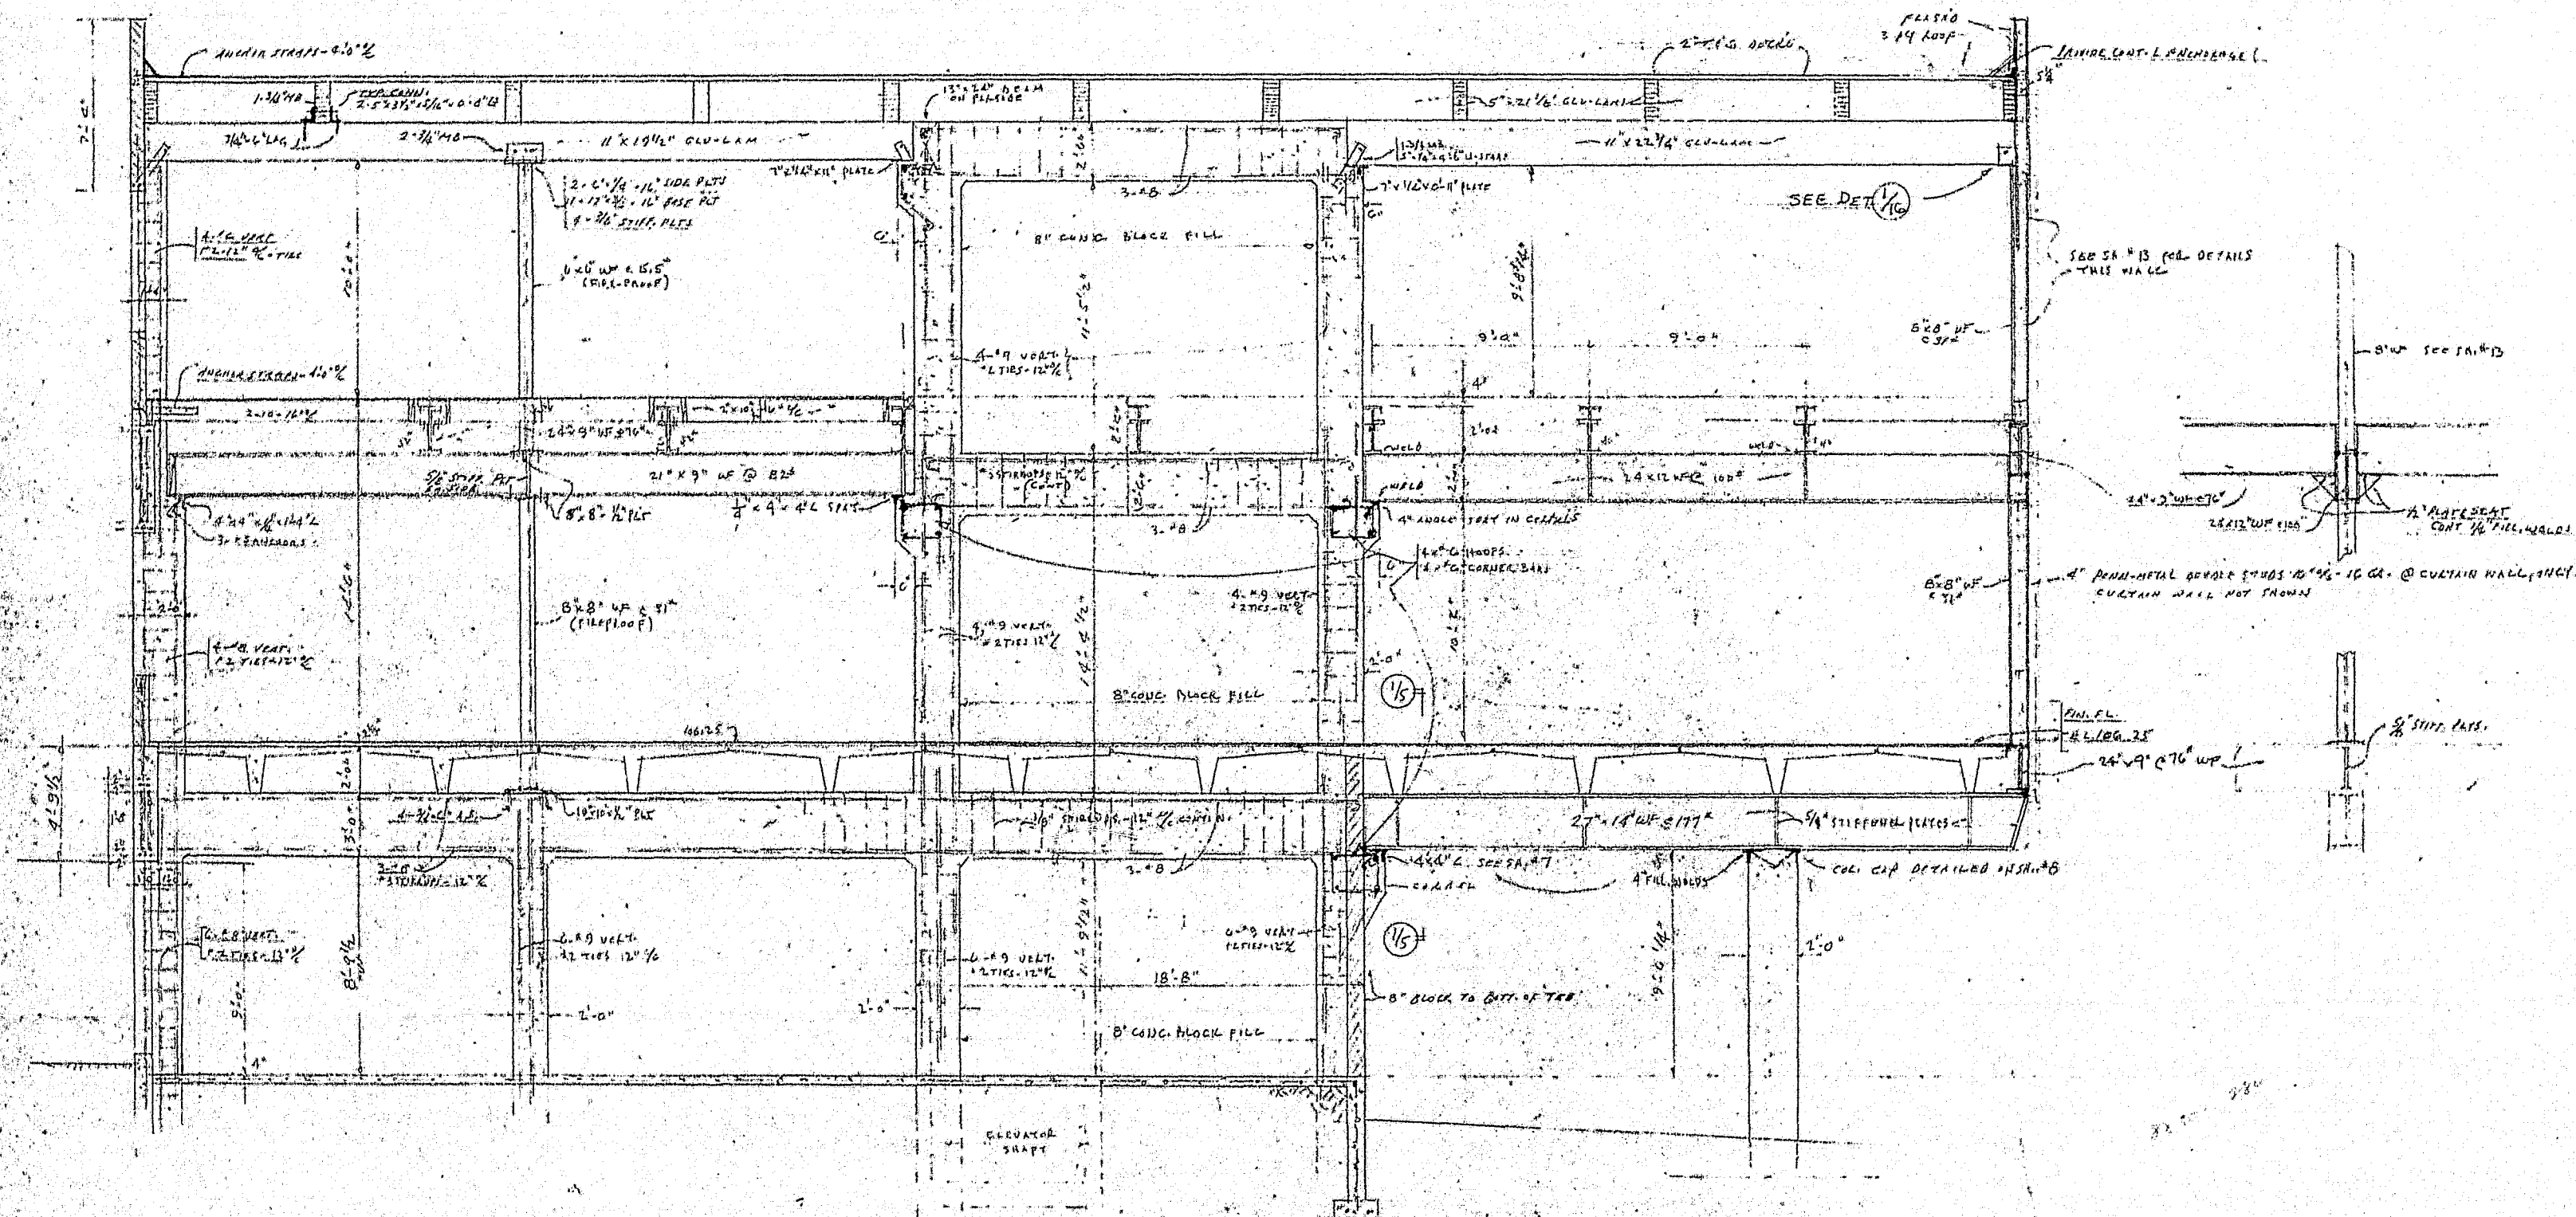

SECTION @ A-A
1/4" = 1'-0"
(STRUCTURAL ELEMENTS ONLY)

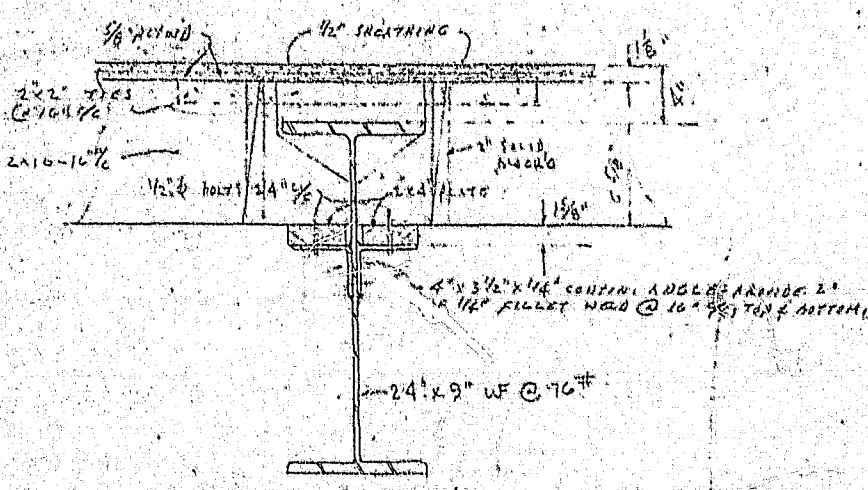

DETAIL @ JOINT LEISER

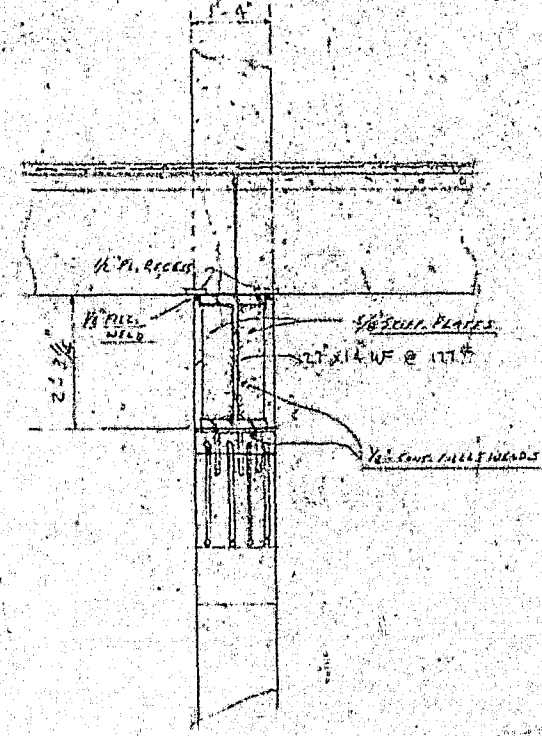

SECTION DETAIL @ 1/5

OFFICE BUILDING FOR DAN DAVIS CORP. PORTLAND, OREGON	
DESIGNED BY HARRY L. PERCY, JR., A.E.	DATE 3-9-64
CHECKED BY SIDNEY P. LATHROP, C.E.	PROJECT NO. 6403
SCALE 1/8" = 1'-0"	

