



Poor Quality

2000 SW 5th Ave.
411001 2-1


MICROFILMED
FEB 2 1979

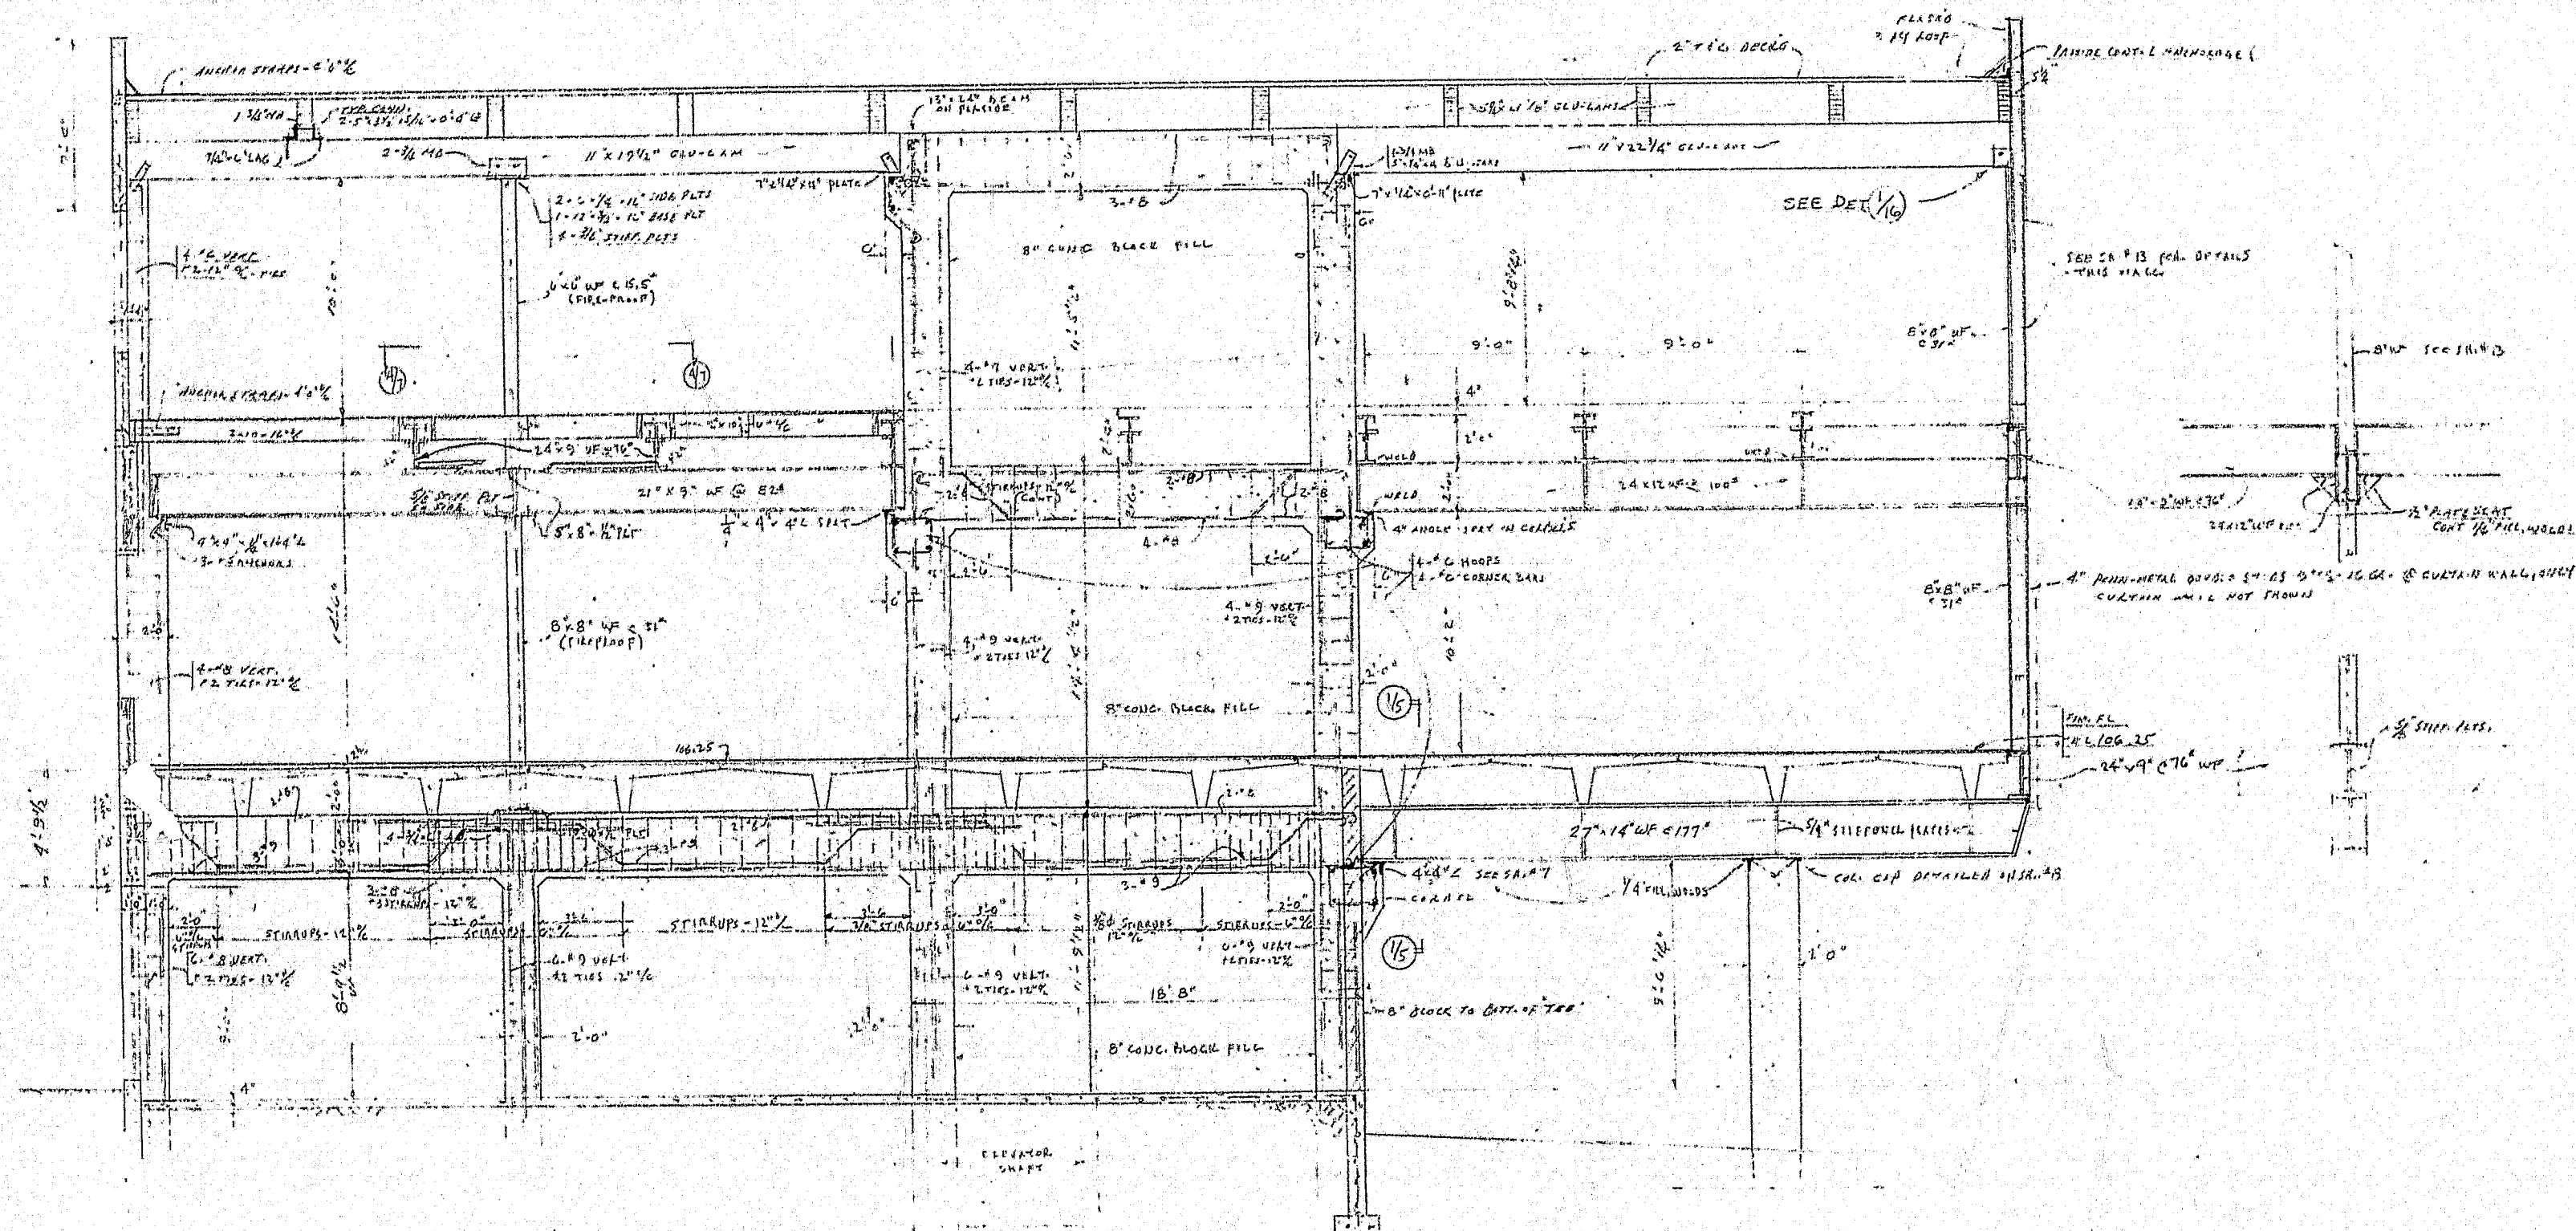


SECTION @ A-A
1/4\"/>

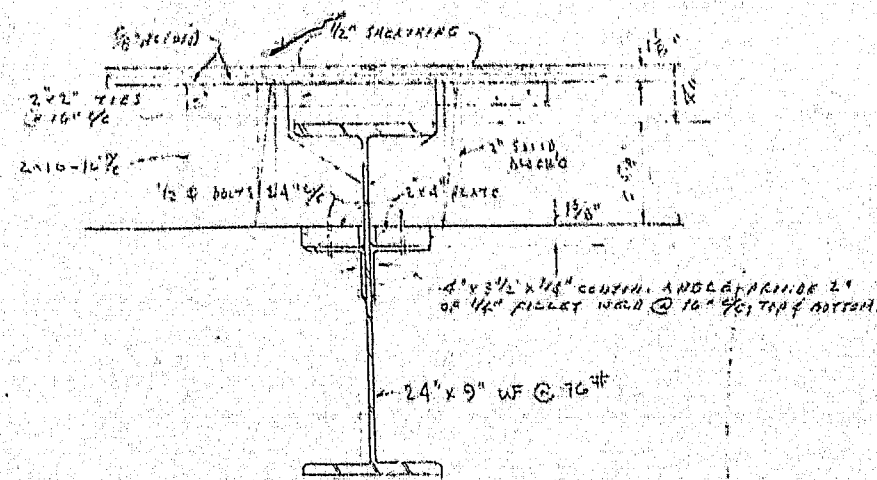

DETAIL OF W8 JOIST LEDGER
1/4\"/>

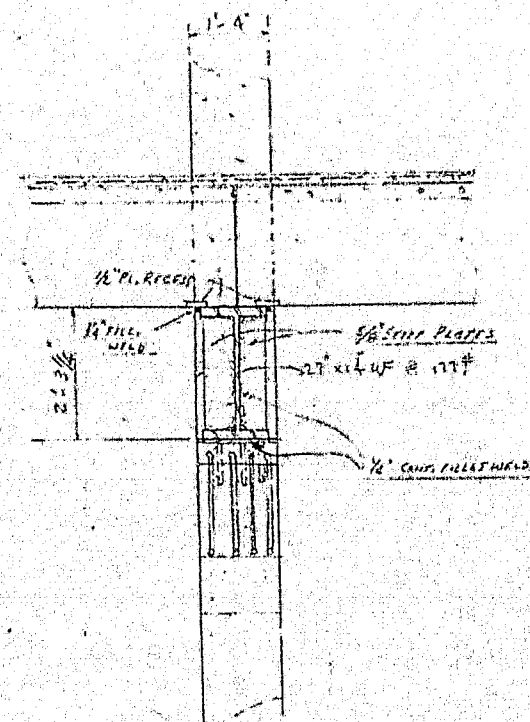

SECTION DETAIL B-B
1/4\"/>

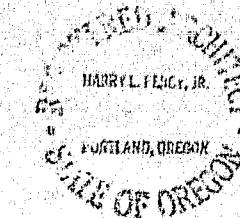

OFFICE BUILDING FOR	
DAN DAVIS CORP.	
PORTLAND, OREGON	
• GARY L. PERCY, JR., A.E.	2-1-64
• SIDNEY P. LATHROP, C.E.	2-1-64
REGISTERED PROFESSIONAL ENGINEER	6
1978 & 1979	OF 14