


2000 SW 5th Ave.  
411001  
2-1

MICROFILMED  
FEB 2 1979

Poor Quality

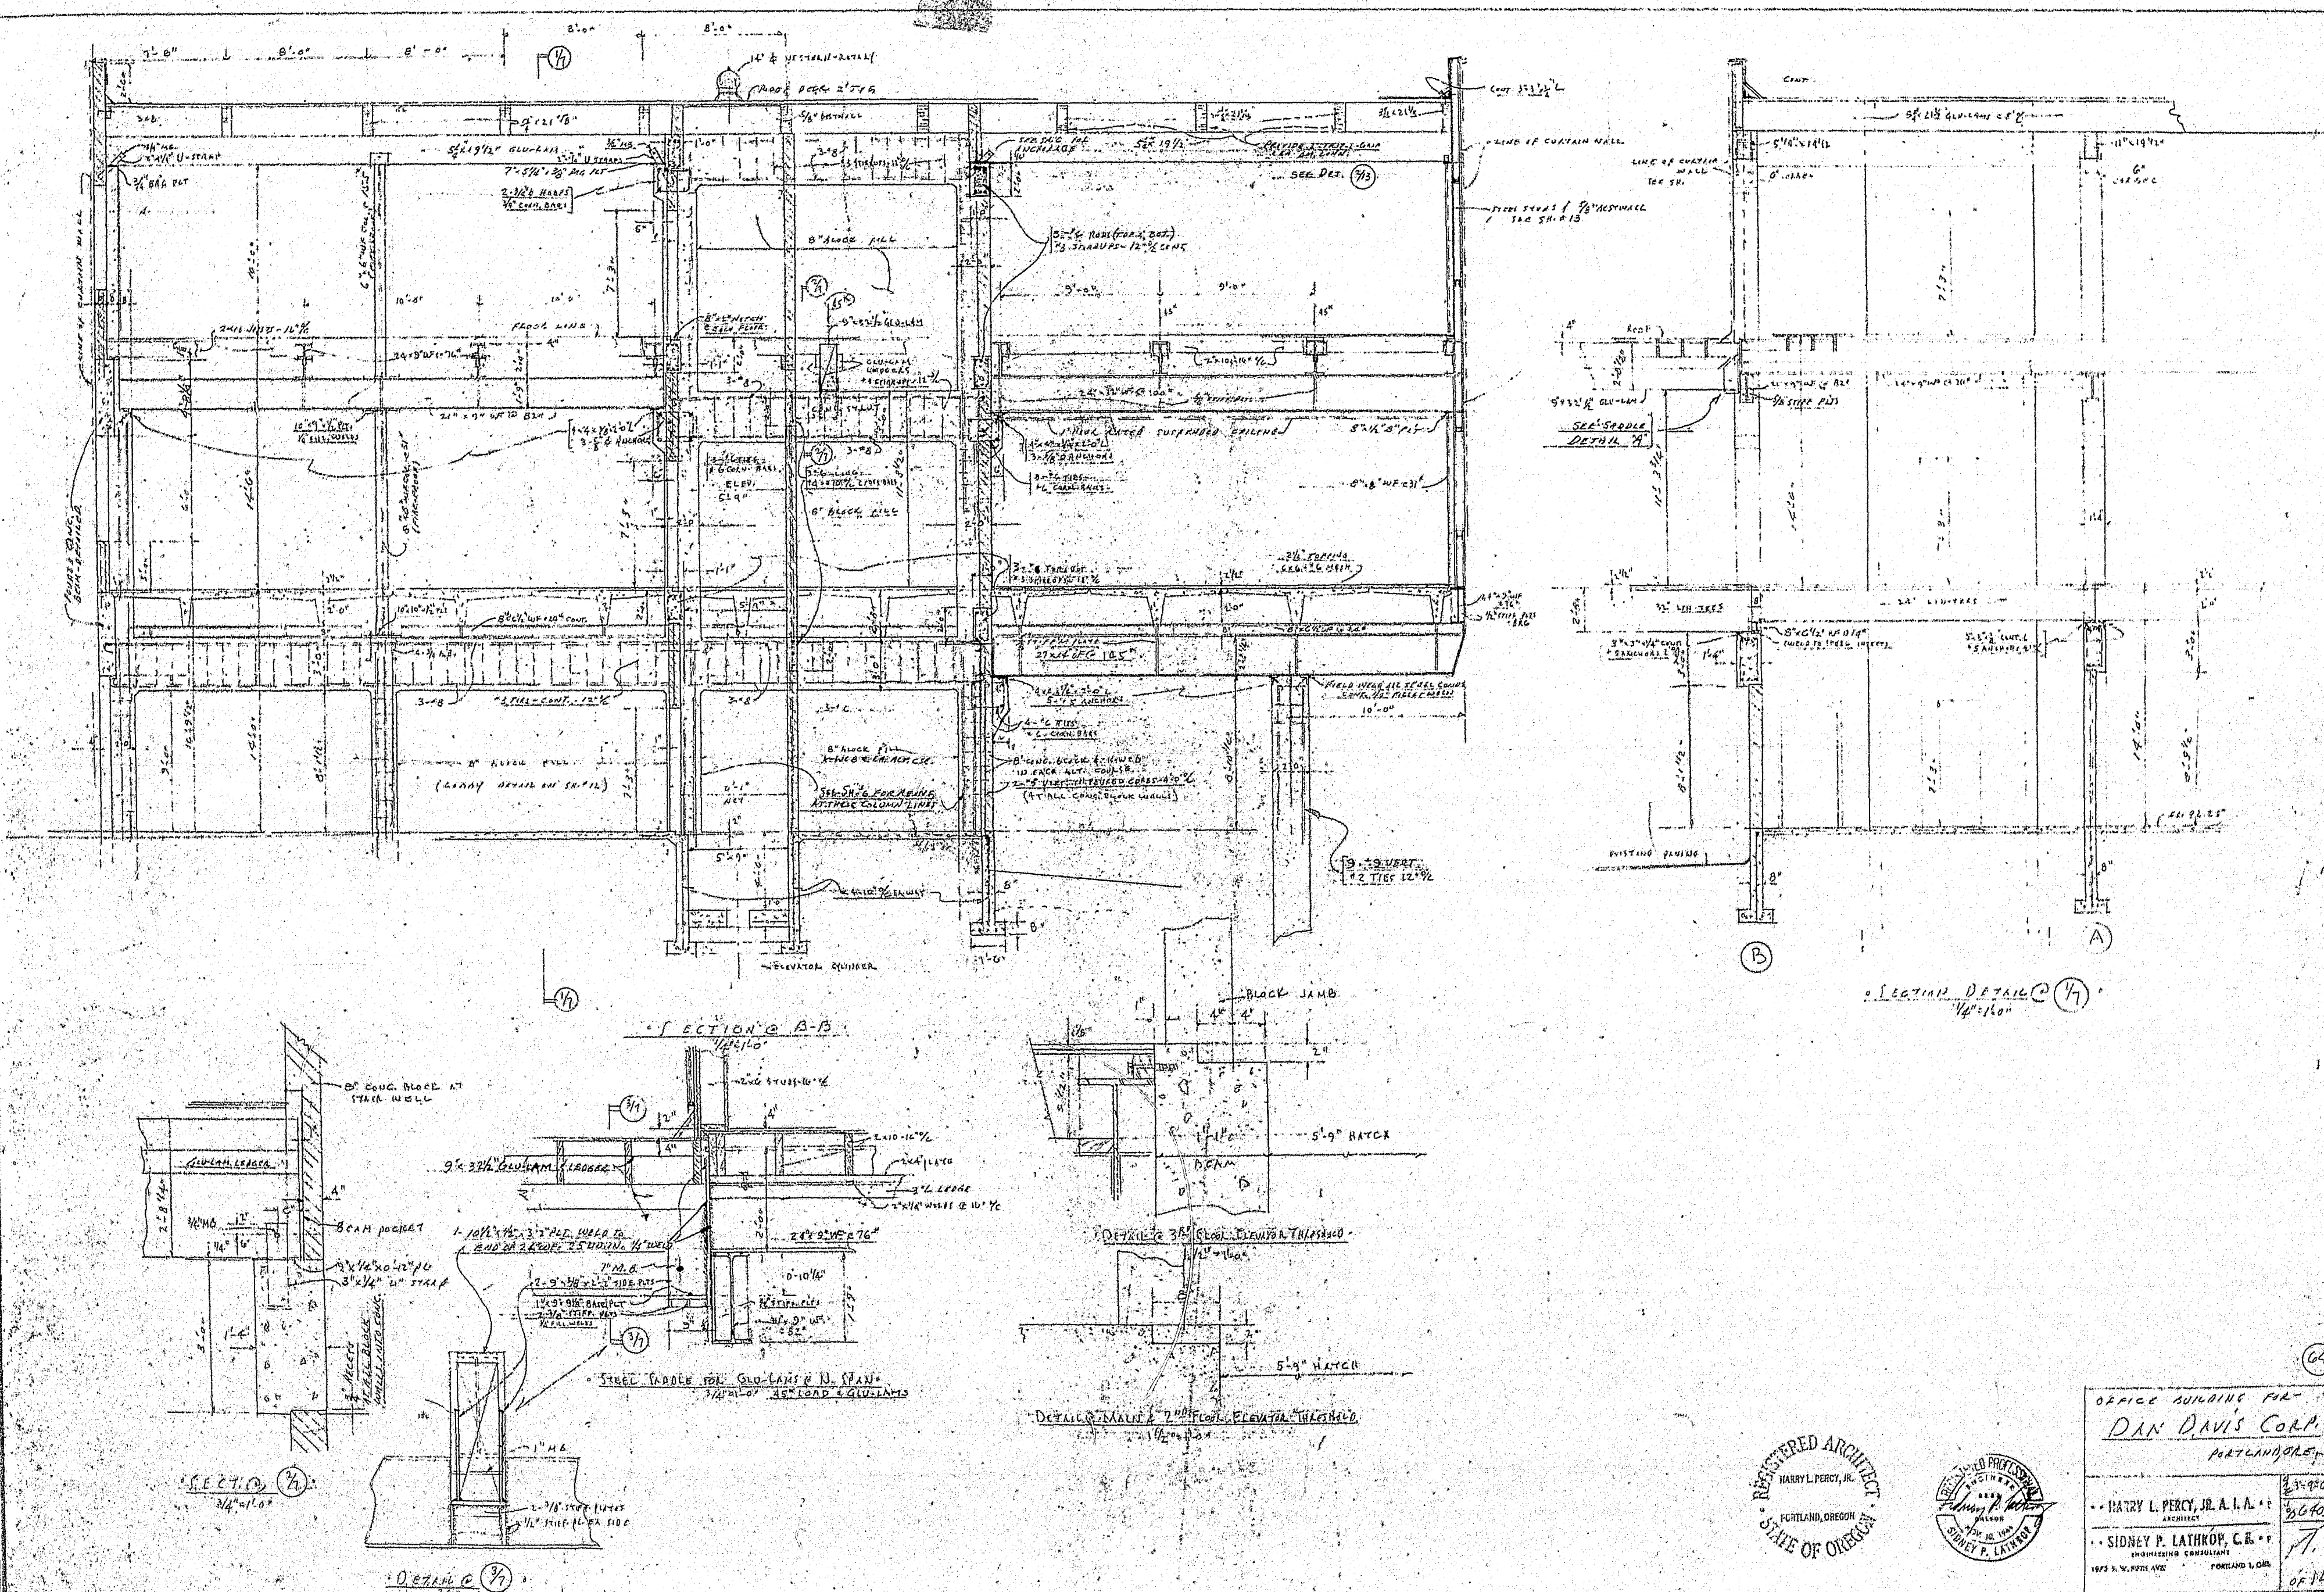

REGISTERED ARCHITECT  
HARRY L. PERCY, JR.  
PORTLAND, OREGON  
STATE OF OREGON

REGISTERED PROFESSIONAL  
ENGINEER  
SIDNEY P. LATHROP  
PORTLAND, OREGON

OFFICE BUILDING FOR  
DAN DAVIS CORP.  
PORTLAND, OREGON  
HARRY L. PERCY, JR. A.I.A.  
ARCHITECT  
SIDNEY P. LATHROP, C.E.  
ENGINEERING CONSULTANT  
1075 S.W. 5TH AVE. PORTLAND 1, ORE.  
OF 14