


Poor Quality

MICROFILMED
FEB 2 1979

2000 SW 5th Ave.
411001 2-1

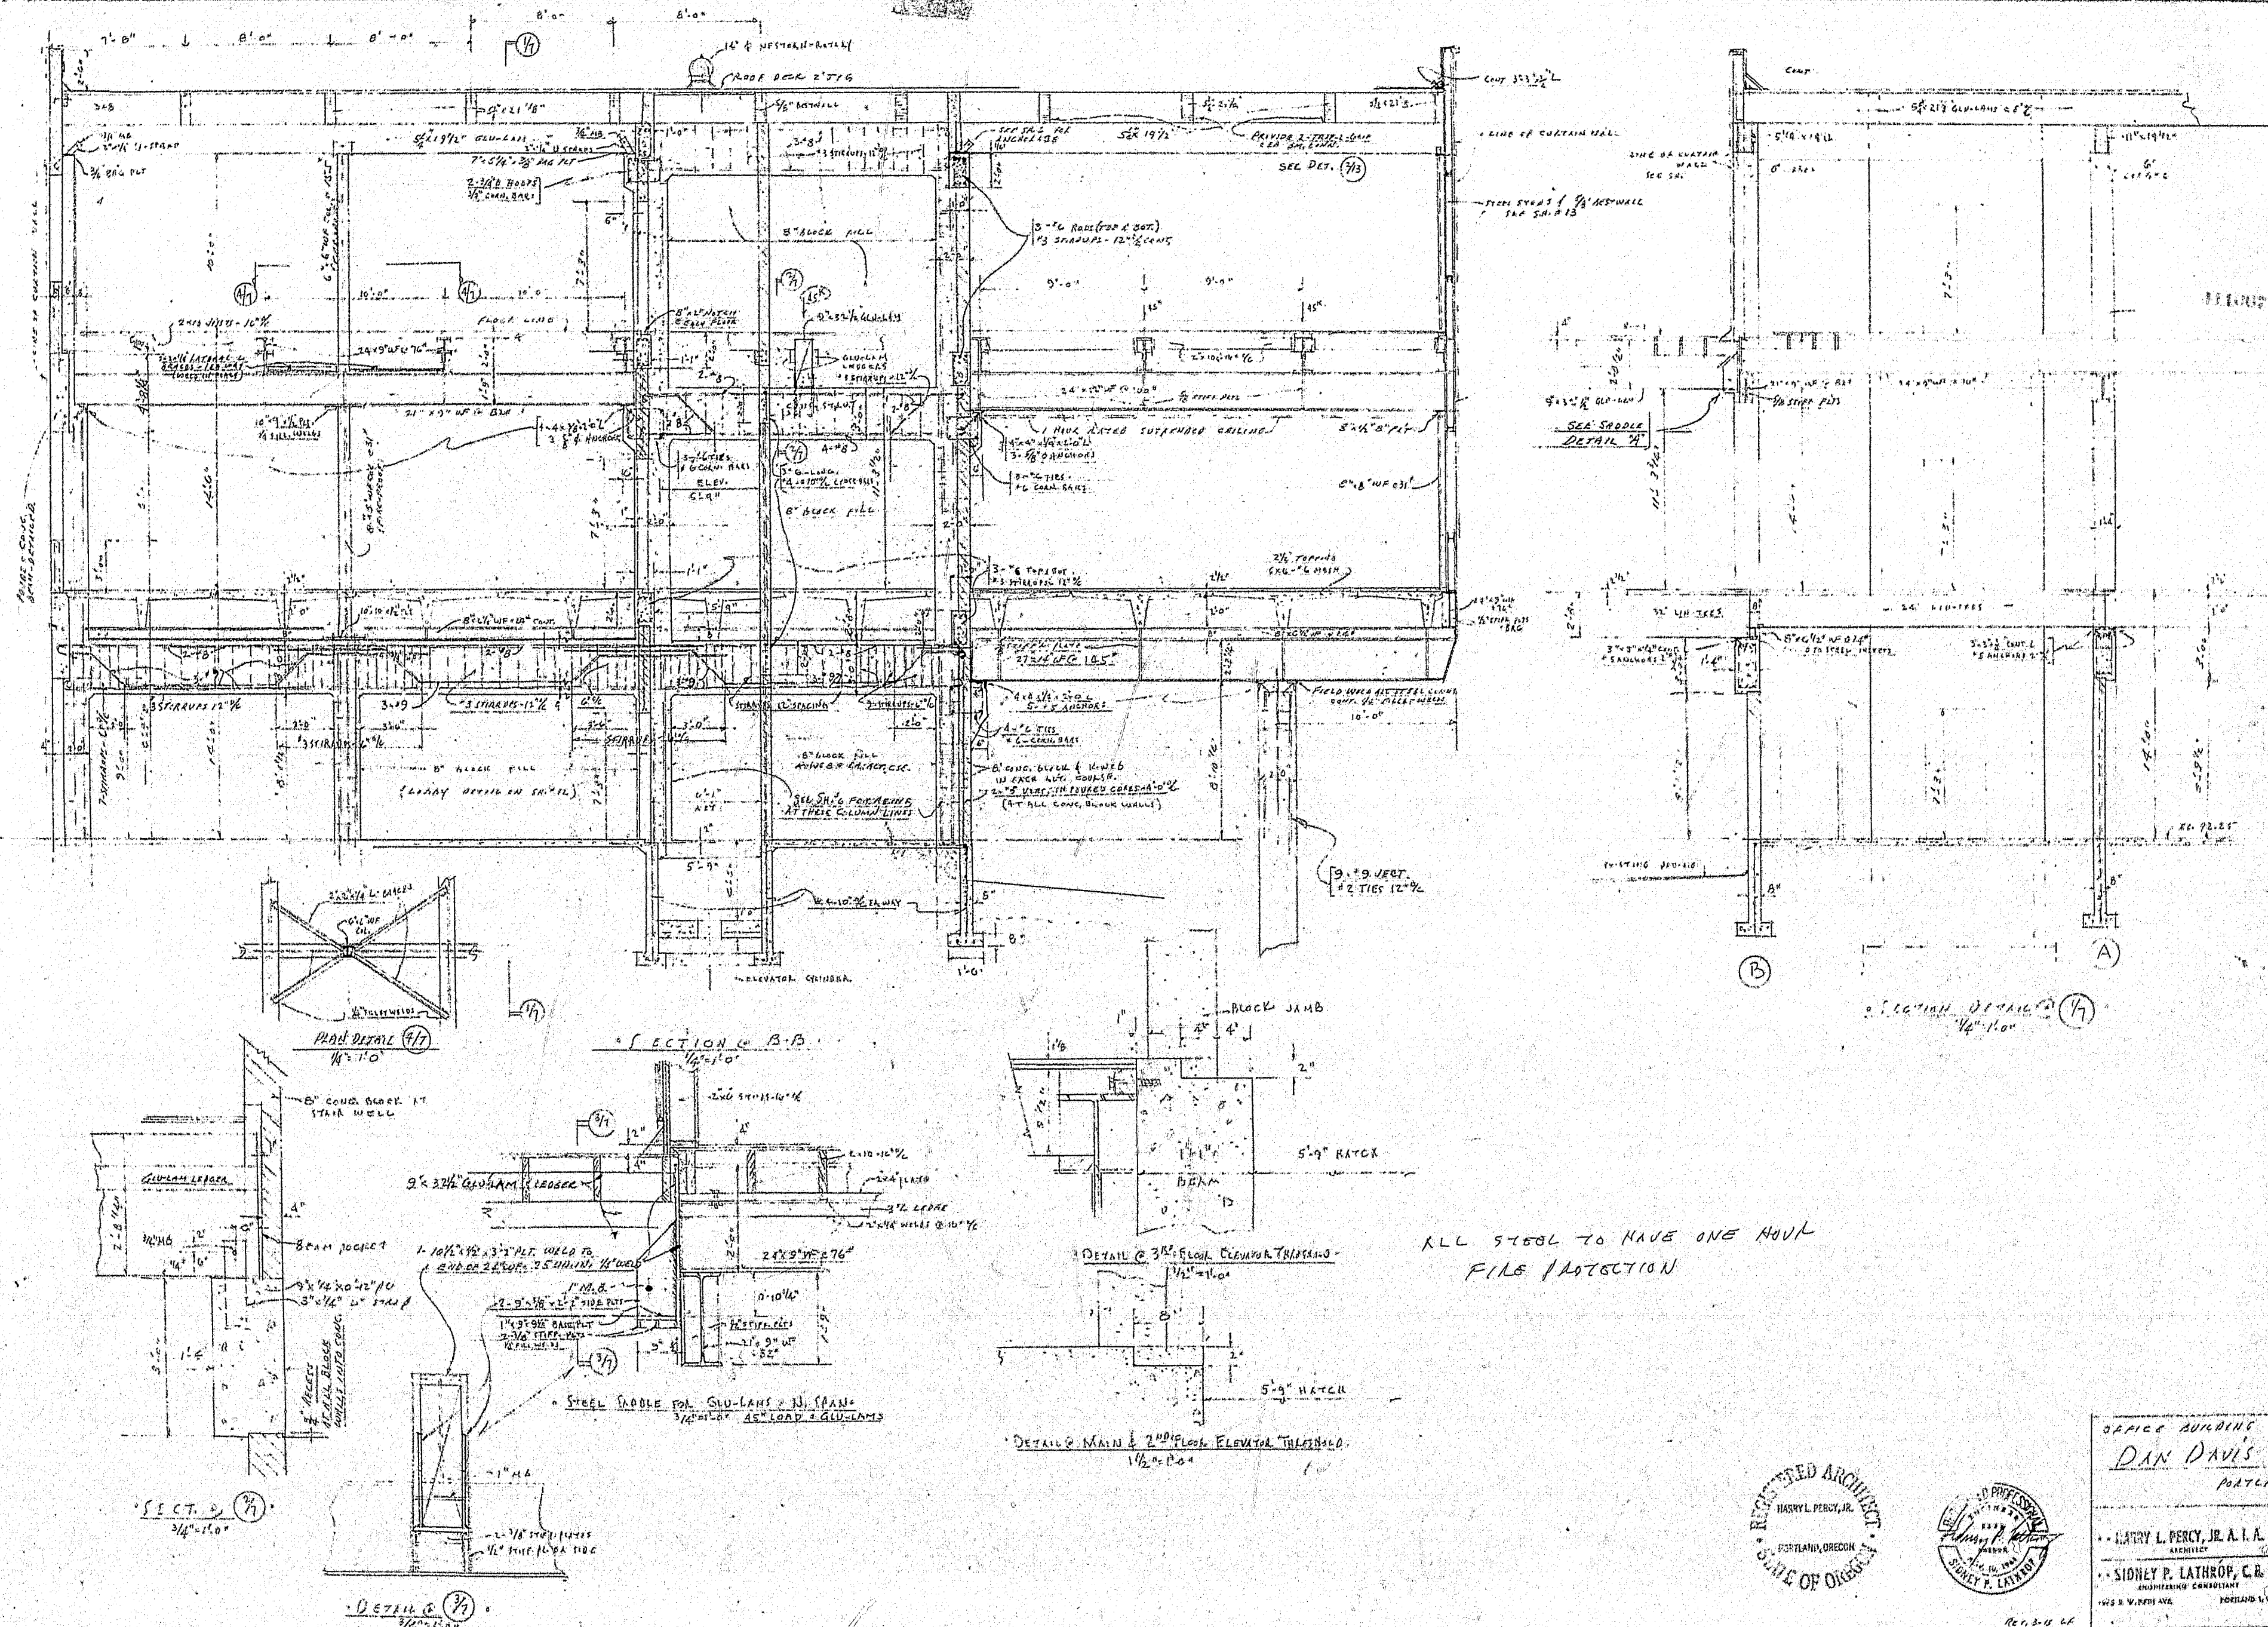

REGISTERED ARCHITECT
HARRY L. PERCY, JR.
PORTLAND, OREGON
STATE OF OREGON

REGISTERED ARCHITECT
SIDNEY P. LATHROP, C.E.
PORTLAND, OREGON
STATE OF OREGON

OFFICE BUILDING FOR
DAN DAVIS CORP.
PORTLAND, OREGON
HARRY L. PERCY, JR. A.I.A.
SIDNEY P. LATHROP, C.E.
PORTLAND, OREGON
1964