
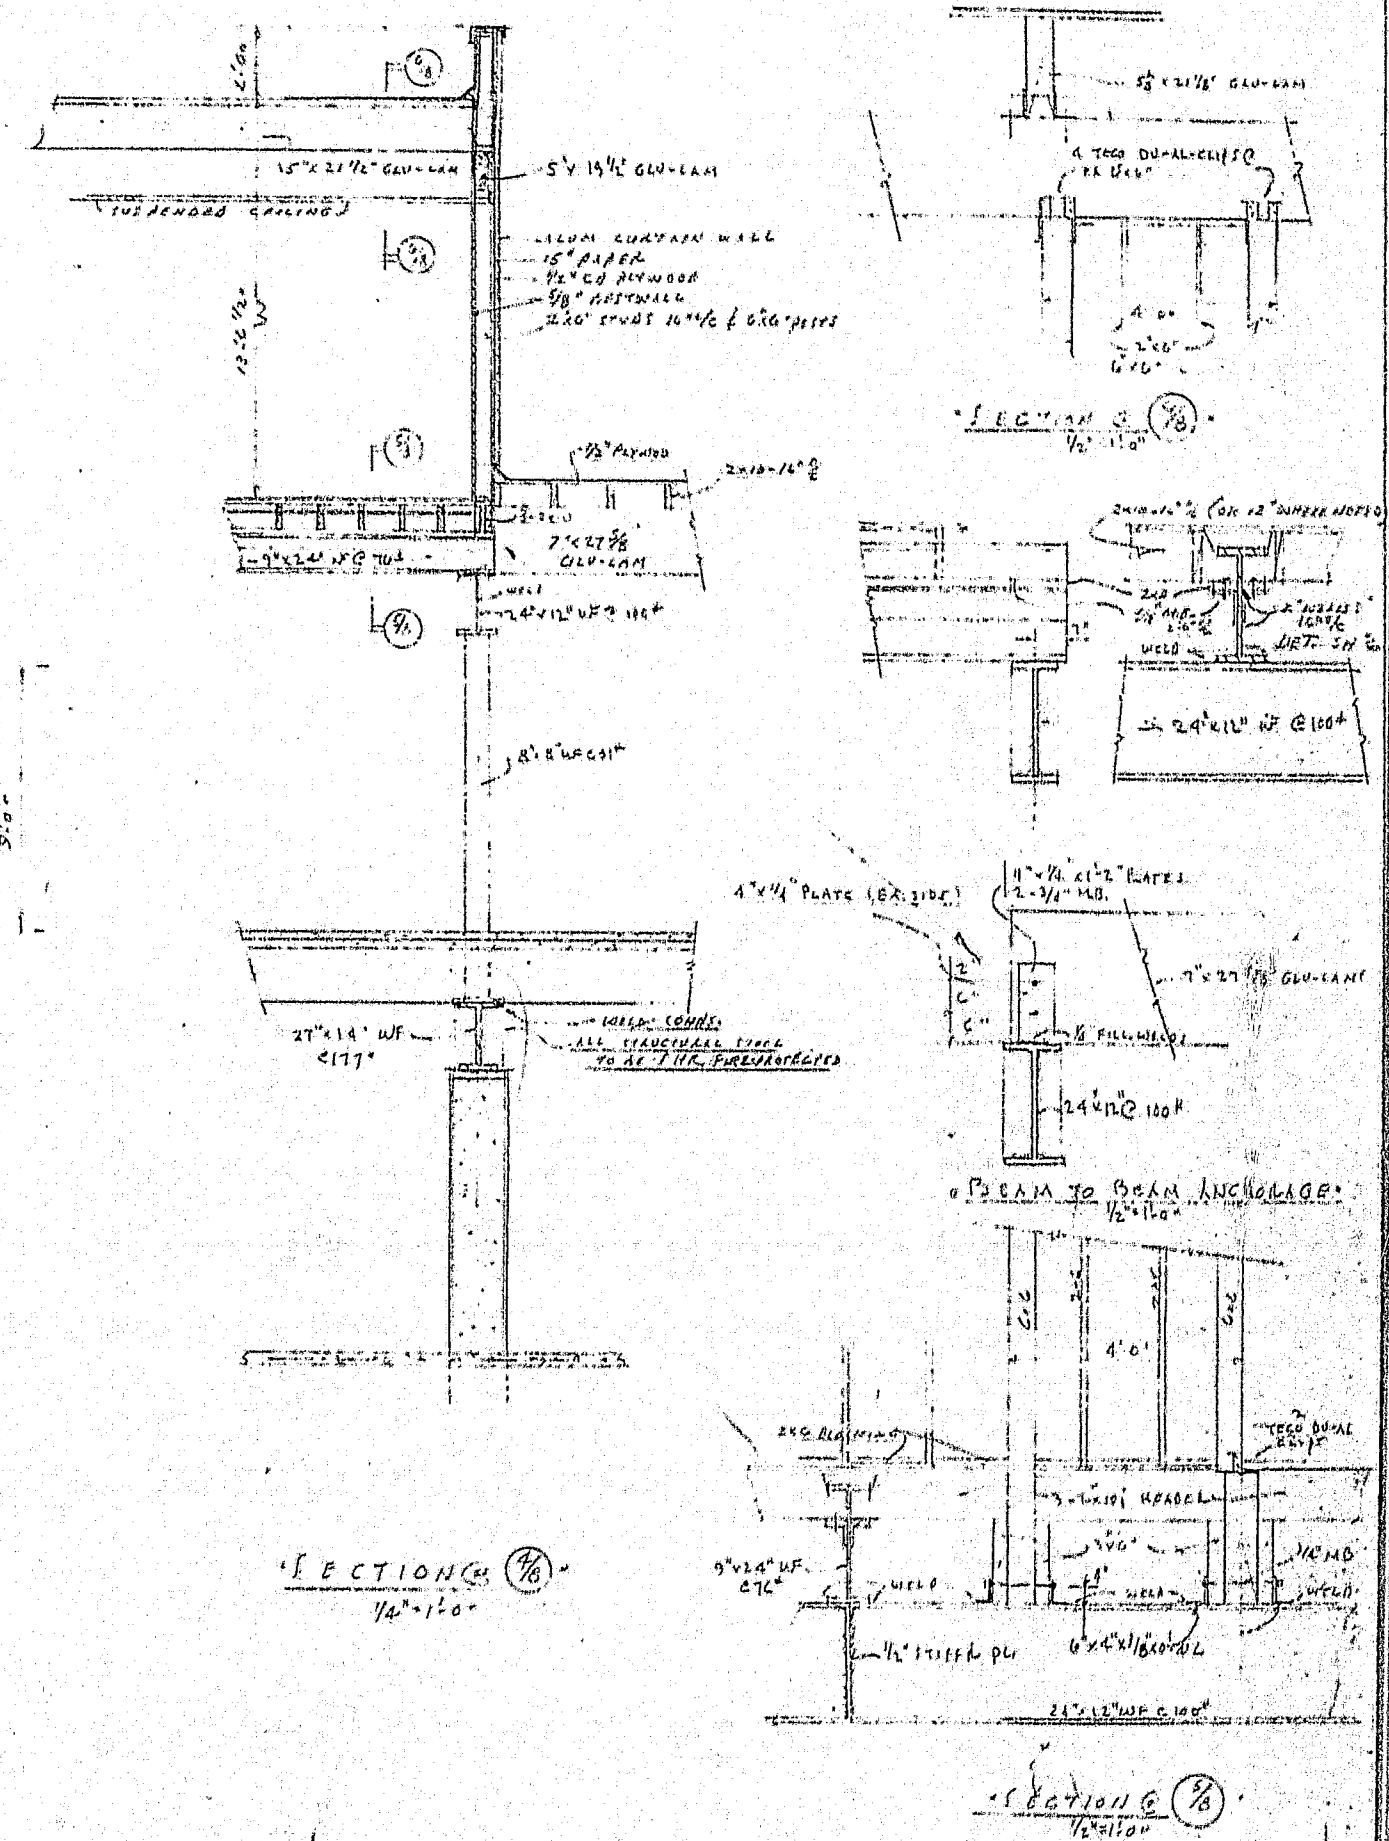


2000 SW 5th Ave.
411001
2-1

MICROFILMED
FEB 2 1979

Poor Quality

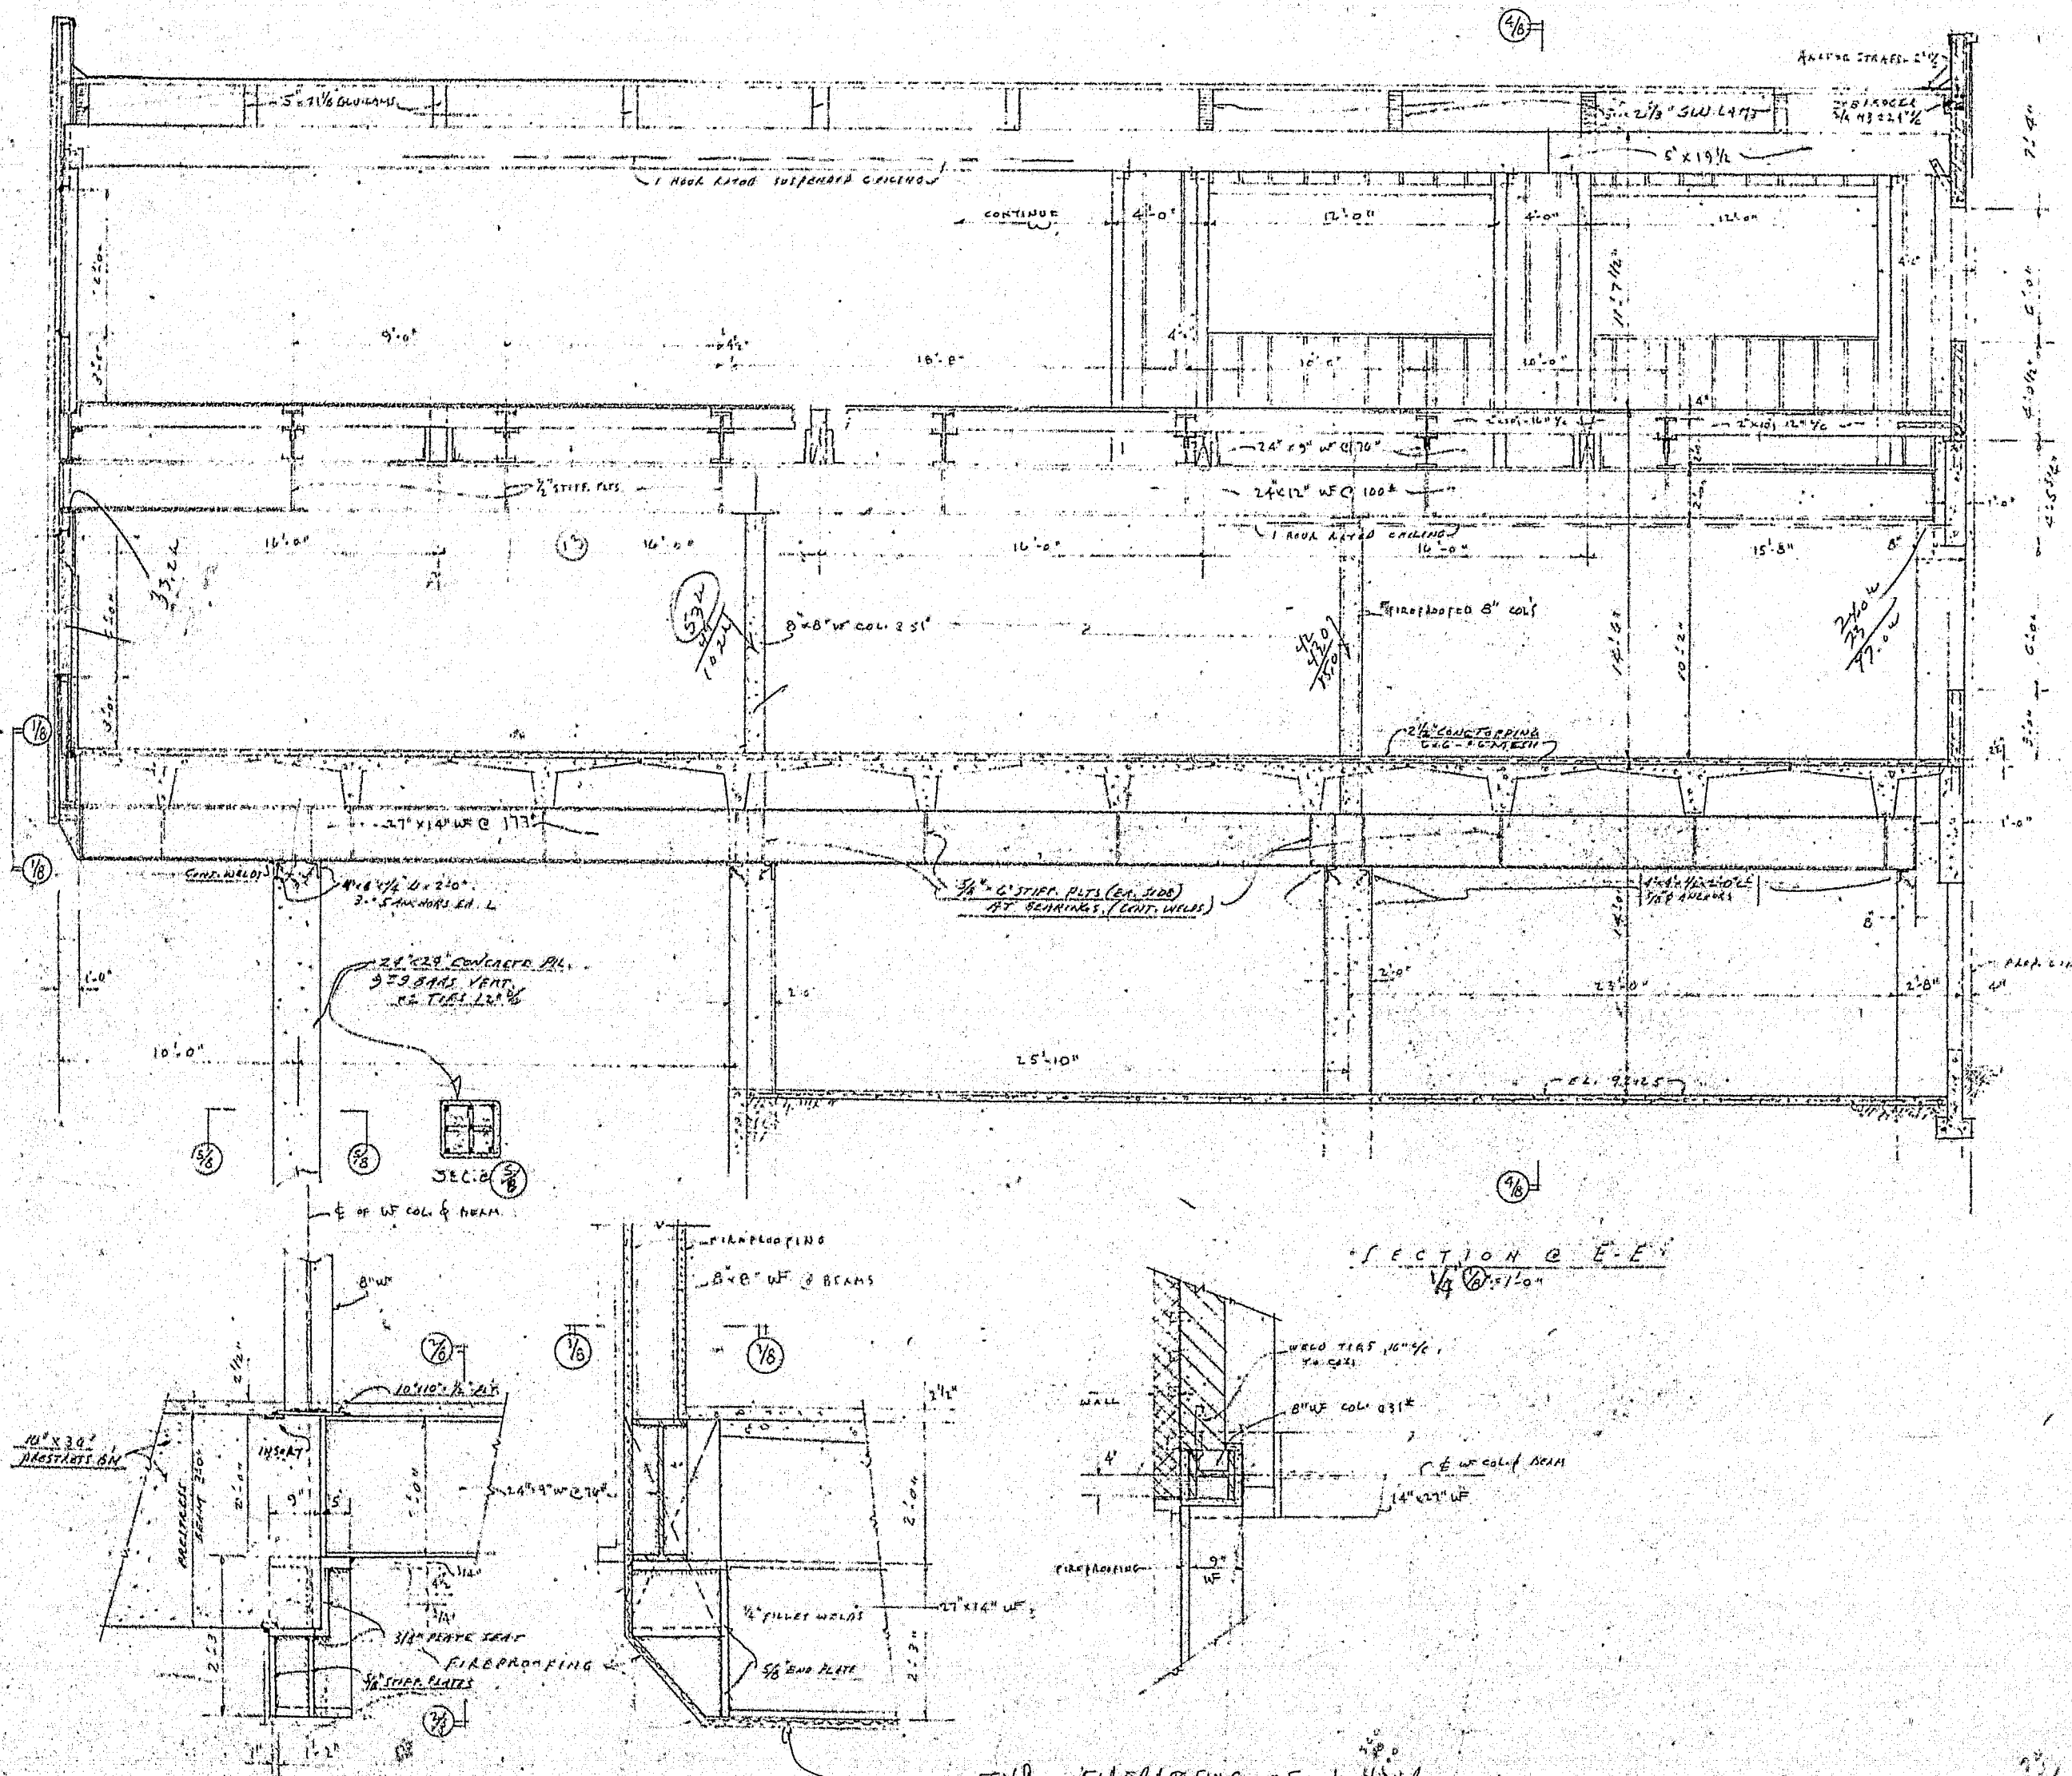

DETAIL C 1/8"

SECTION D 1/8"

SECTION E 1/8"

OFFICE BUILDING FOR
DAN DAVIS CORP.
PORTLAND, OREGON

HARRY R. PERCY, JR. A.I.A.
SIDNEY P. LATHROP, C.E.
REGISTERED ARCHITECTS
1972 BY 90 PERCY 0015 PORTLAND, OREGON

REGISTERED ARCHITECT
HARRY R. PERCY, JR.
PORTLAND, OREGON
STATE OF OREGON

REGISTERED ARCHITECT
SIDNEY P. LATHROP
PORTLAND, OREGON
STATE OF OREGON

83-1-024
86403
8
OF 14