


2000 SW 5th Ave.

411001

2-1

MICROFILMED
FEB 2 1979

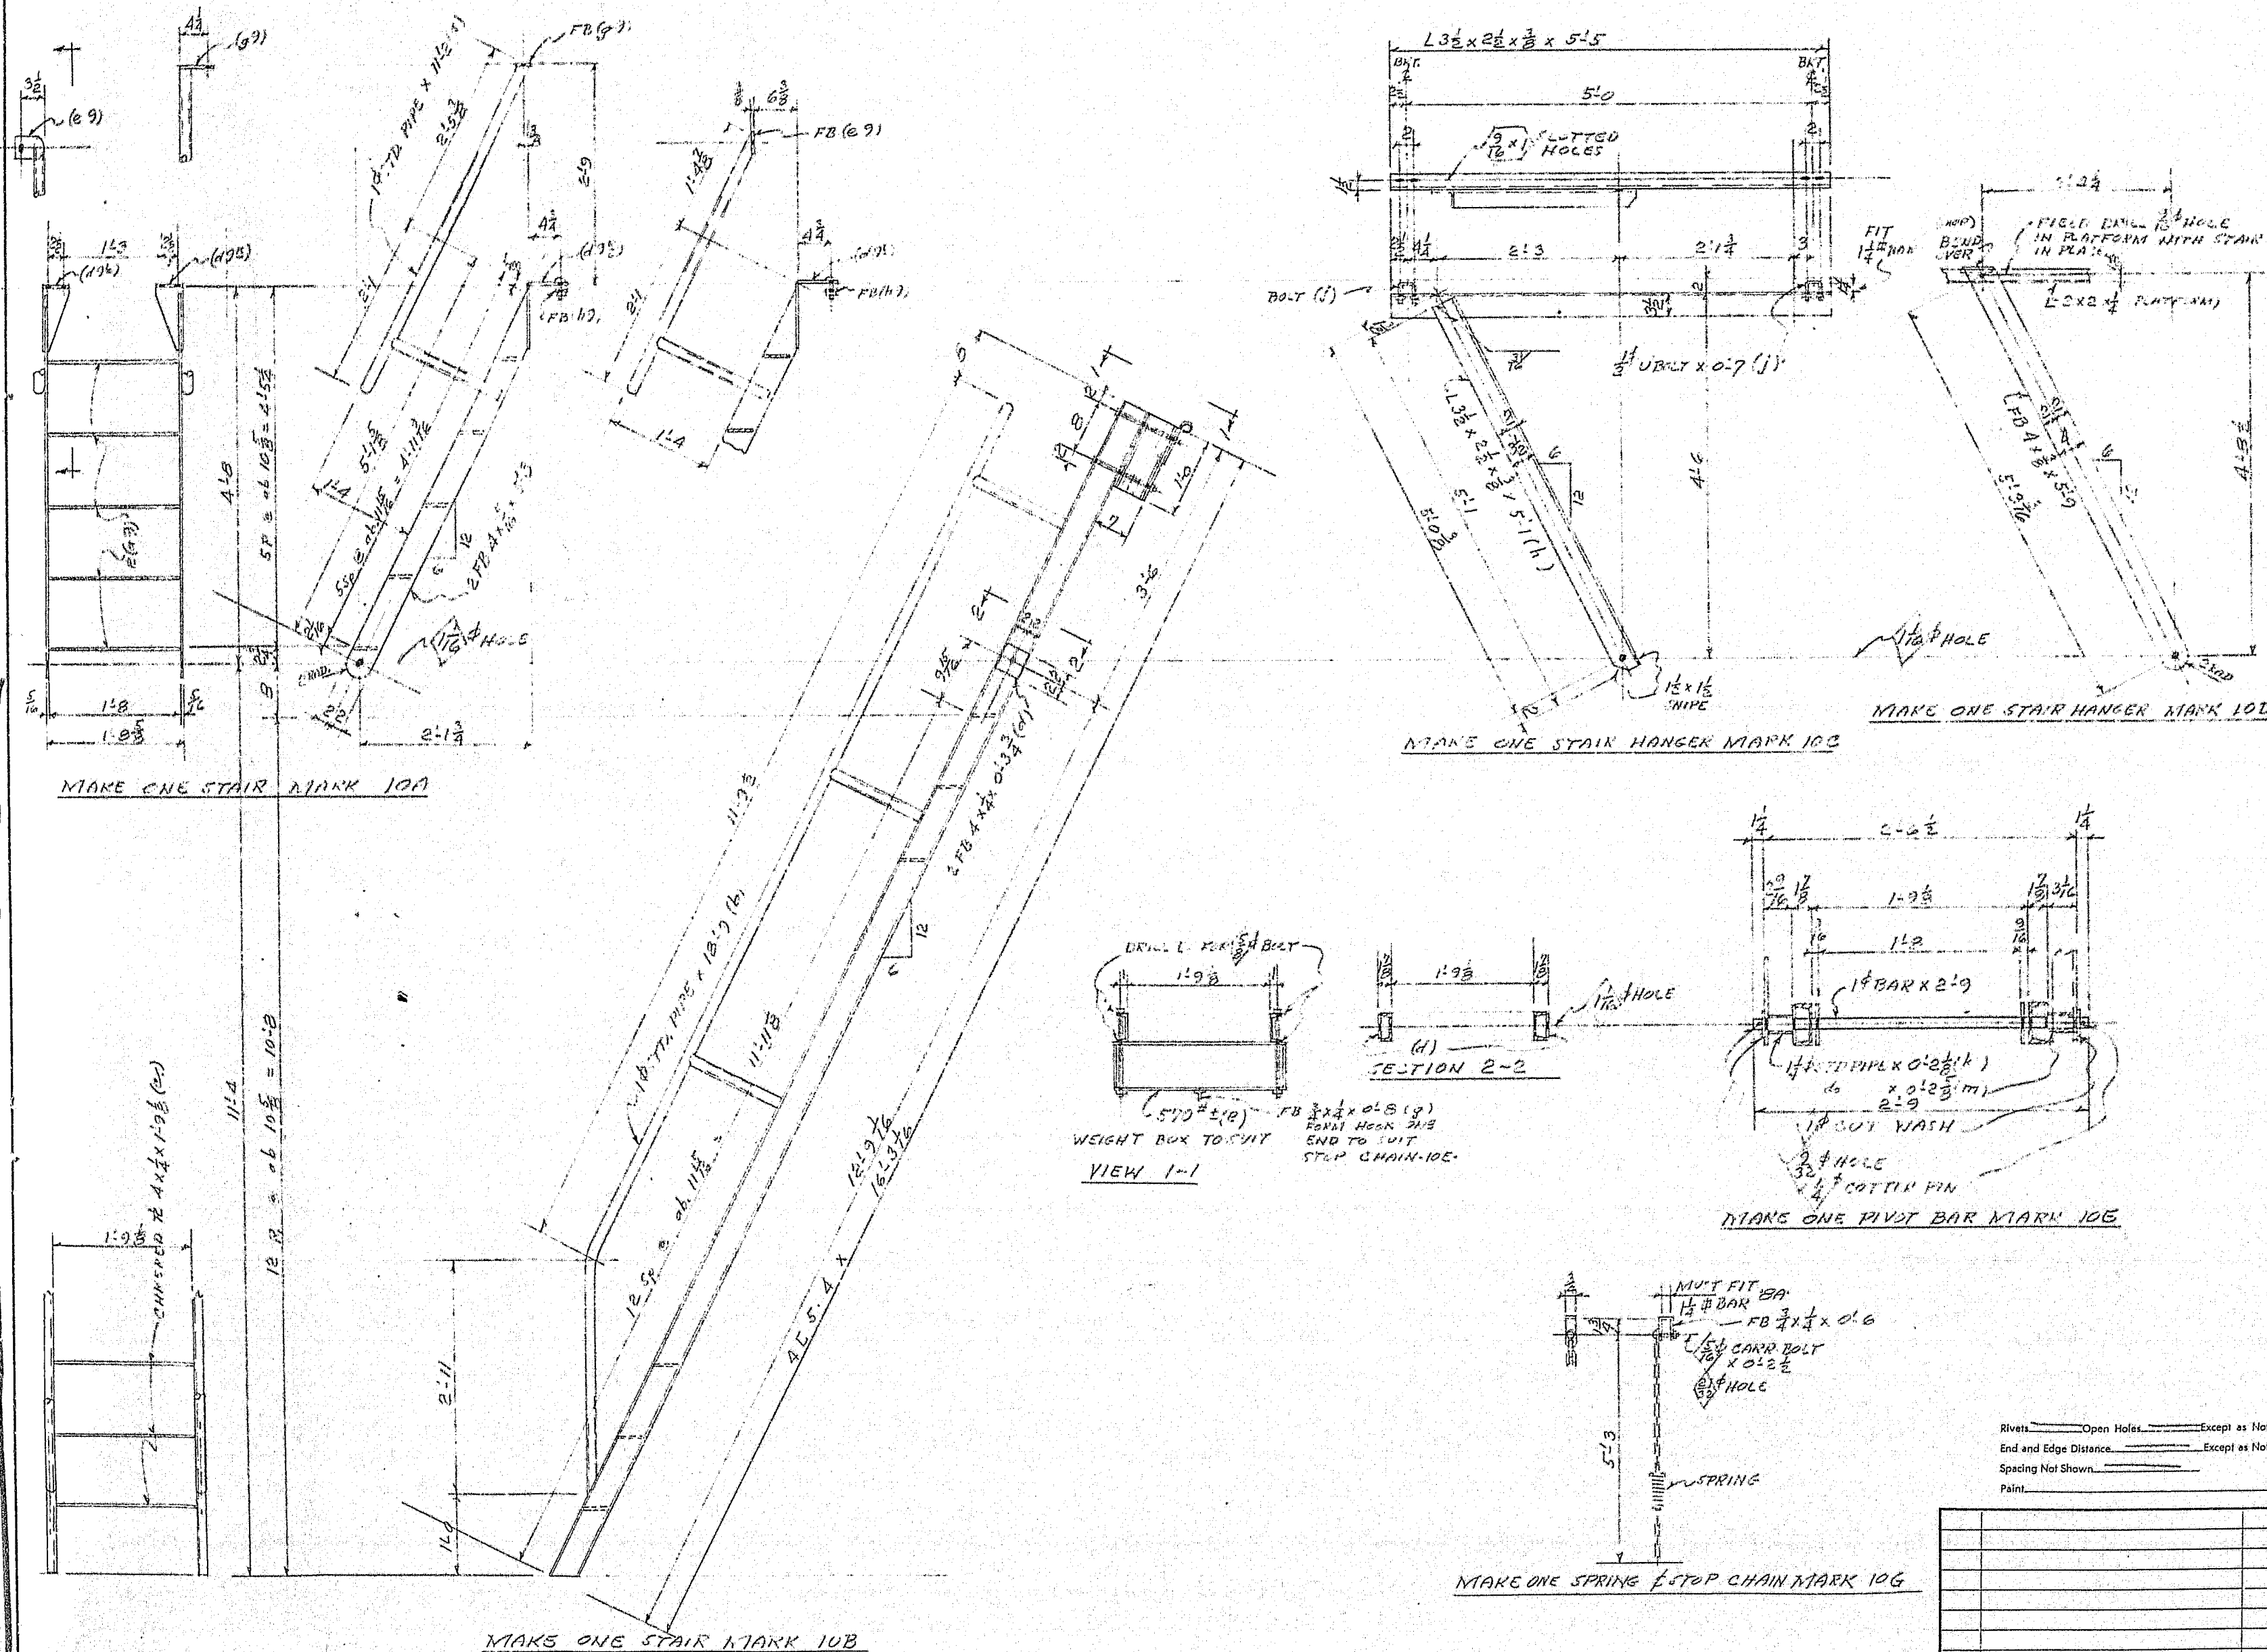

BILL OF MATERIAL									
NO. TO SHIP	SHIP MARK	TOT. NO. PCS.	PC. MARK	SIZE	LENGTH FT. IN.	REMARKS	WEIGHT		
1	103	2		FR 4 x 3/4	5'3				
		1	x	1/2" DIA PIPE	110				
		5	a7	3/4" DIA 4 x 3/4	1'3				
		1	133	FR 4 x 3/4	1'3				
		1	a7	FR 3 x 3/4	0'4 1/2				
		1	a7	FR 2 x 3/4	0'5				
		2	a7	FR 1 1/2 x 3/4	0'4				
							</		

CITY OF PORTLAND
INSPECTOR OF BUILDINGS
JUL 23 1978



Fought & Company Inc.
STEEL FABRICATION
14255 S. W. 72nd AVE. ME 9-3141 PORTLAND 23, ORE.

FIRE ESCAPE FOR DAN DAVIS CORP.
OFFICE BLDG.

REV.	DESCRIPTION	DATE	BY
1	ET	10	5278