


2000 SW 5th Ave.

411001

2-1

MICROFILMED
FEB 2 1979

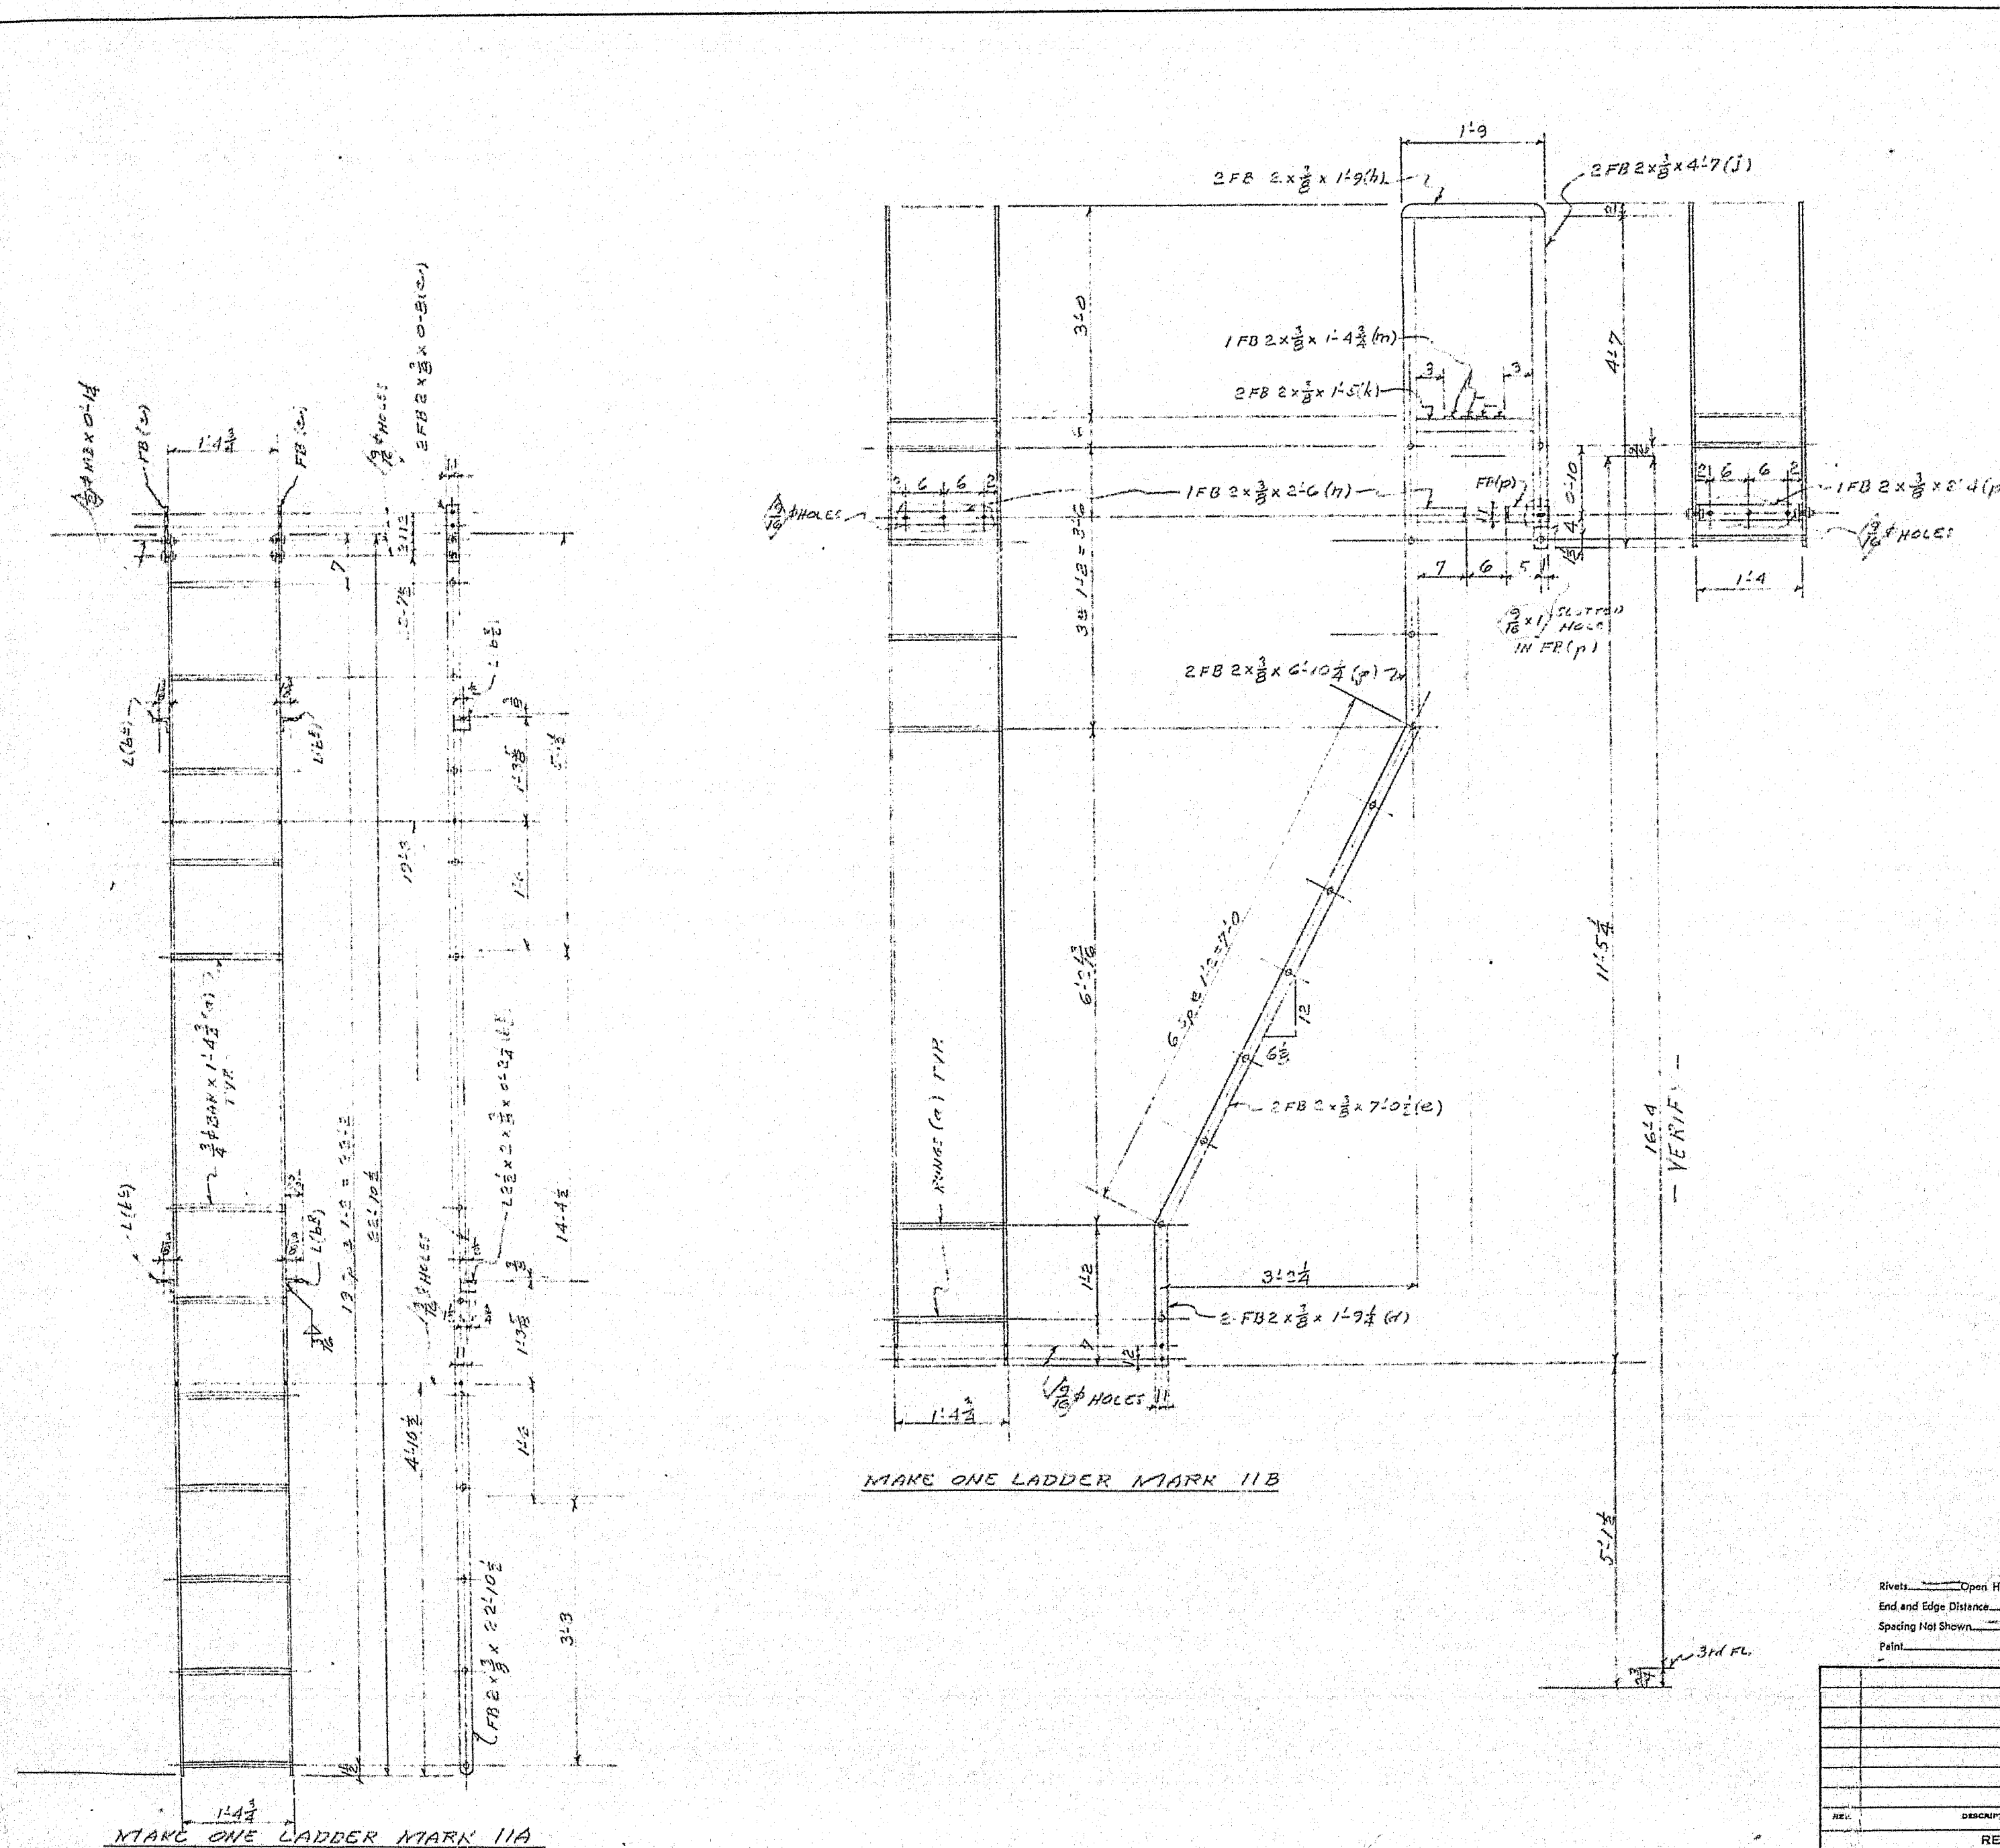

BILL OF MATERIAL									
NO	QTY	SIZE	UNIT	REMARKS	WEIGHT				
1	118	2	FB 2x3/8		1.92				
	20	a	3/4" DIA		1.42				
	20	b	1/2" DIA		0.82				
	2	c	FB 2x3/8		0.8				
1	118	2	FB 2x3/8		1.92				
	20	a			1.42				
	20	b			0.82				
	2	c			0.8				
	2	d			1.5				
	2	e			1.42				
	2	f			2.4				
18					0.14				
3					0.8				

CITY OF PORTLAND
DIVISION OF BUILDINGS
INSPECTOR OF BUILDINGS
JUL 23 1977
FIRE ESCAPE FOR DAN DAVIS CORP
OFFICE BUILDING

REV.	DISTRIBUTION	DATE
1	E.T.	7-20
2	D. DAVIS	-

Tought & Company Inc.
STEEL FABRICATION
14255 S.W. 72nd Ave. ME 9-3141 PORTLAND 23, ORE.

REVISIONS

NO.	DESCRIPTION	DATE	BY
1			