


2000 SW 5th Ave.  
411001 2-1

MICROFILMED  
FEB 2 1979

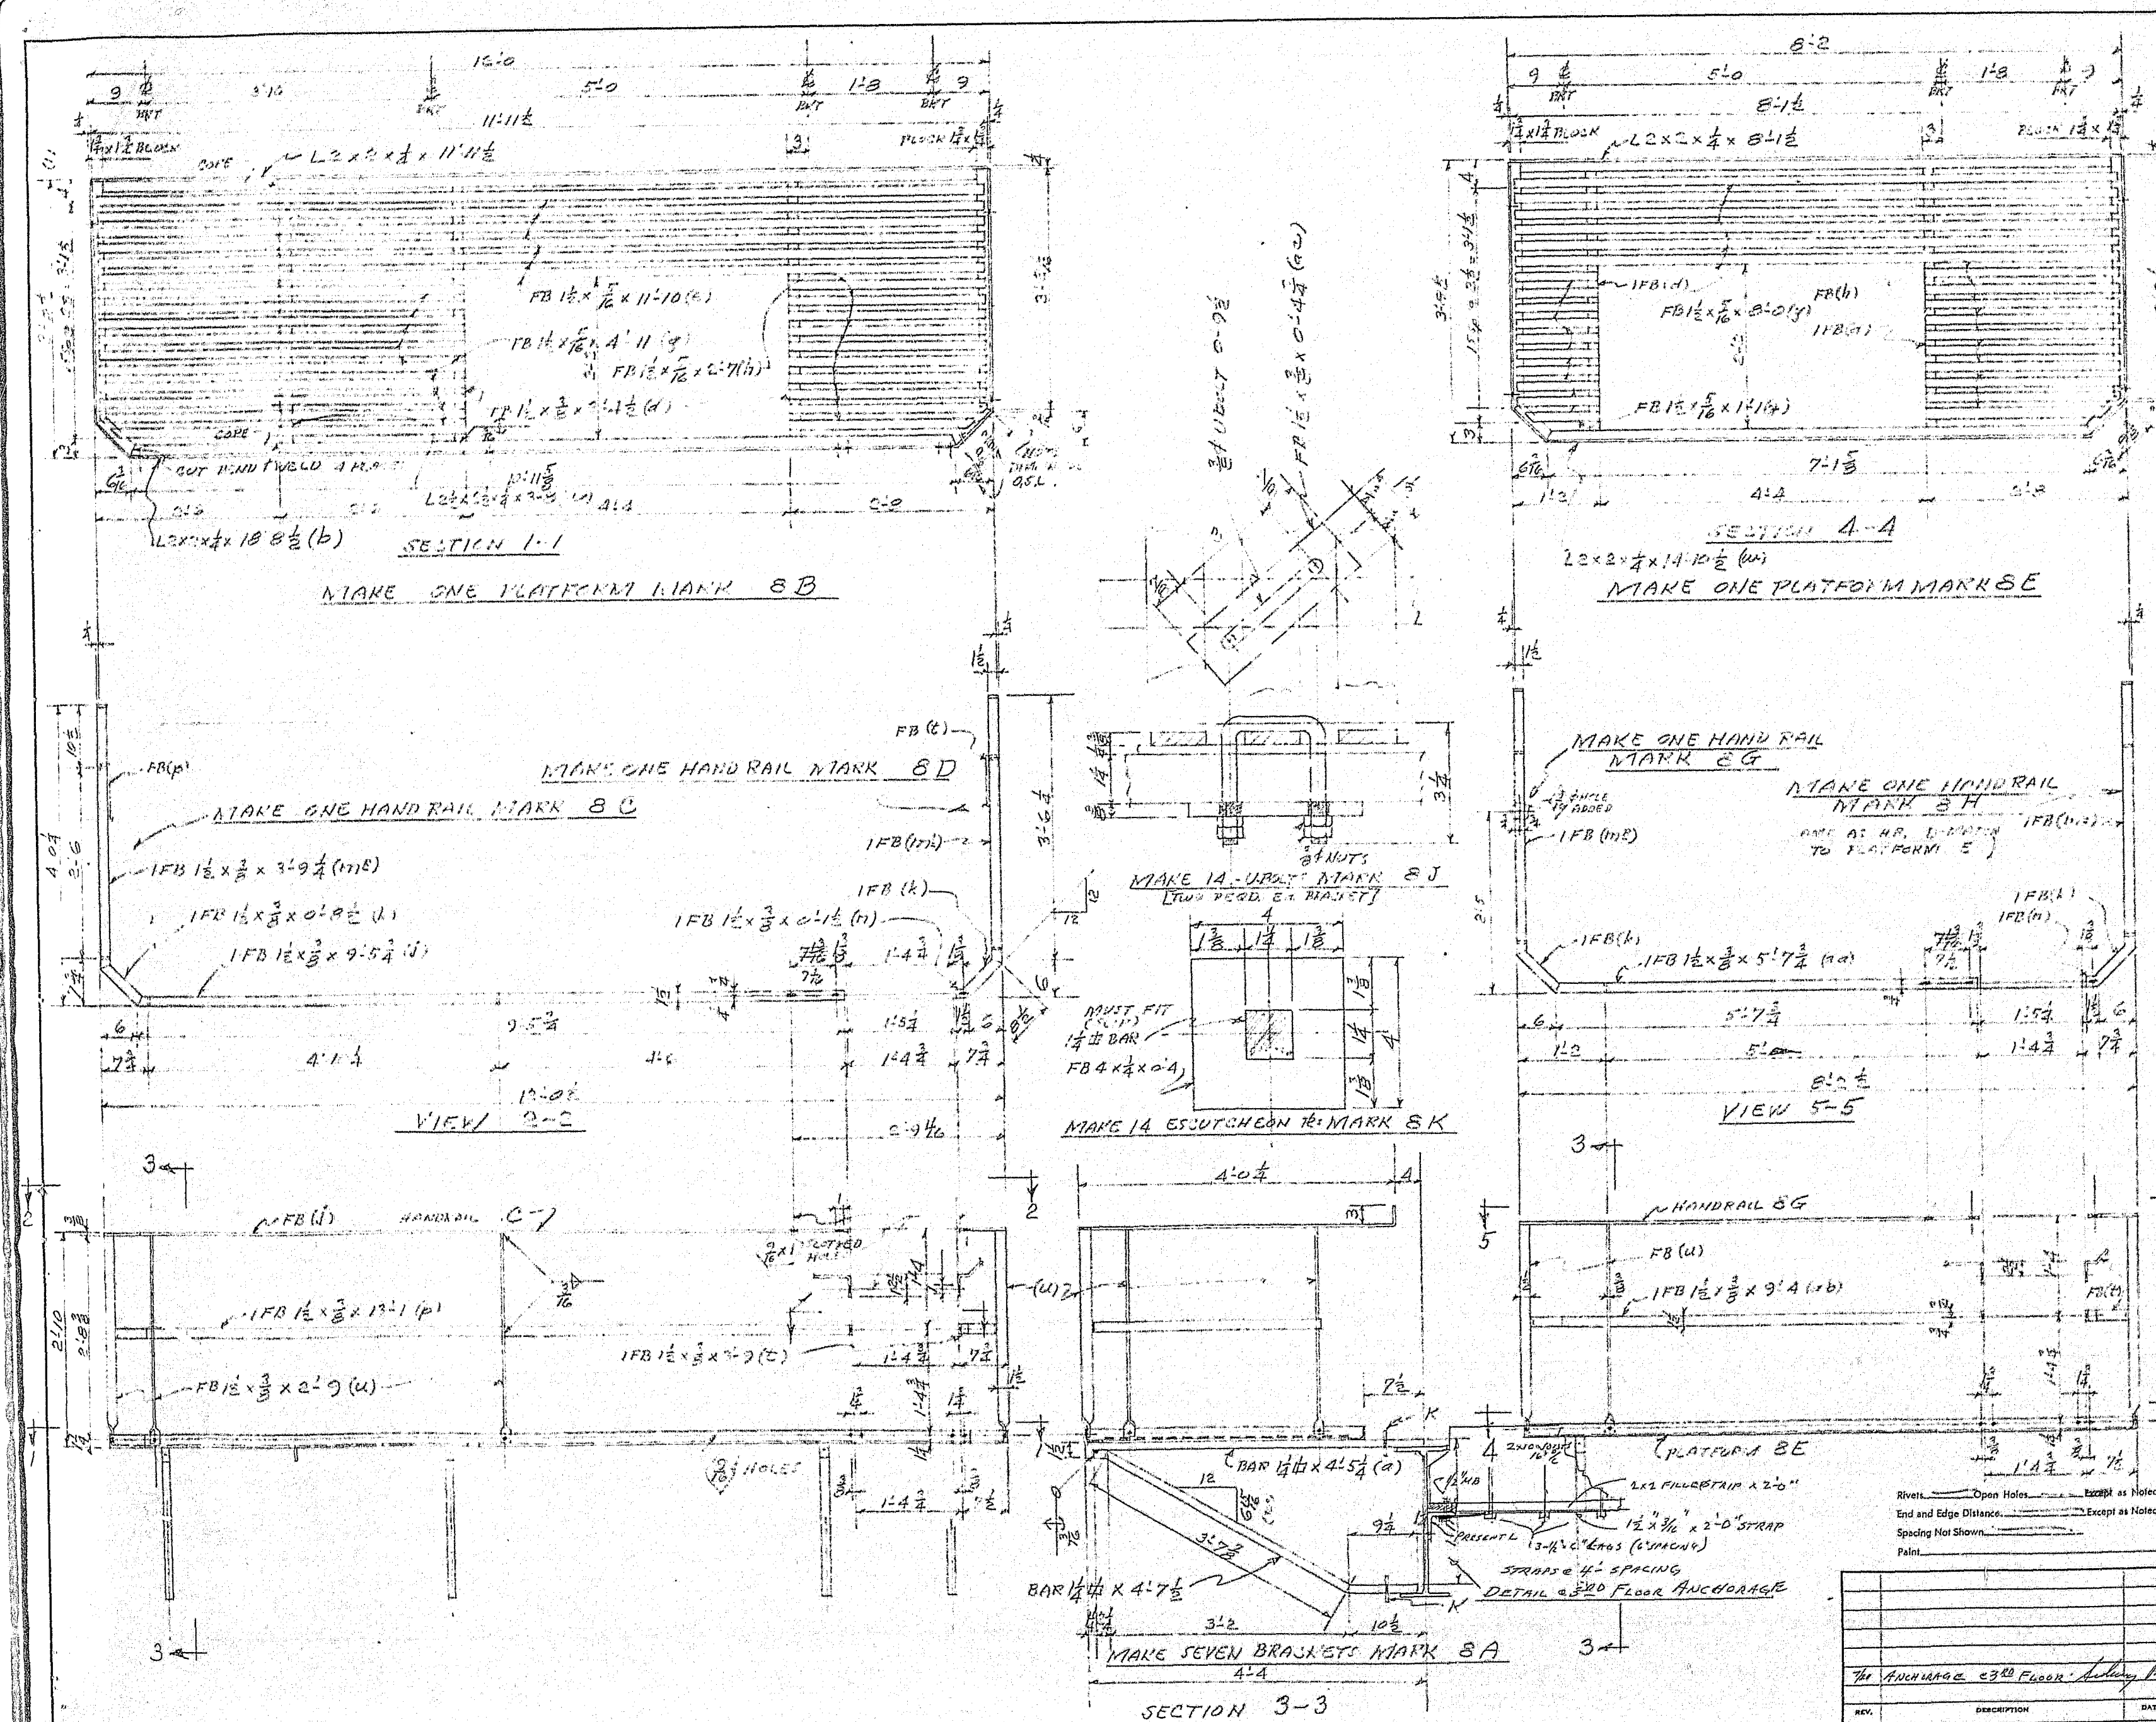


CITY OF PORTLAND  
FIRE DEPARTMENT  
FIRE ESCAPE FOR DAN LAMAR CORP.  
OFFICE BUILDING  
JUL 23 1934  
INSPECTOR OF BUILDINGS  



Fought & Company Inc.  
STEEL FABRICATION  
14255 S. W. 72nd AVE. ME 9-141 PORTLAND 23, ORE.

FIRE ESCAPE FOR DAN LAMAR CORP.  
OFFICE BUILDING

HARRY L. PERCY JR. - ARCHITECT  
SUNNY PLATON - ENGINEER

| REV. | DESCRIPTION | DATE | BY |
|------|-------------|------|----|
| 1    | REVISIONS   |      |    |
| 2    |             |      |    |
| 3    |             |      |    |
