


MICROFILMED
FEB 2 1971

FEB 2 1972

411007 +2 10 54
PORT OF PORTLAND (810)

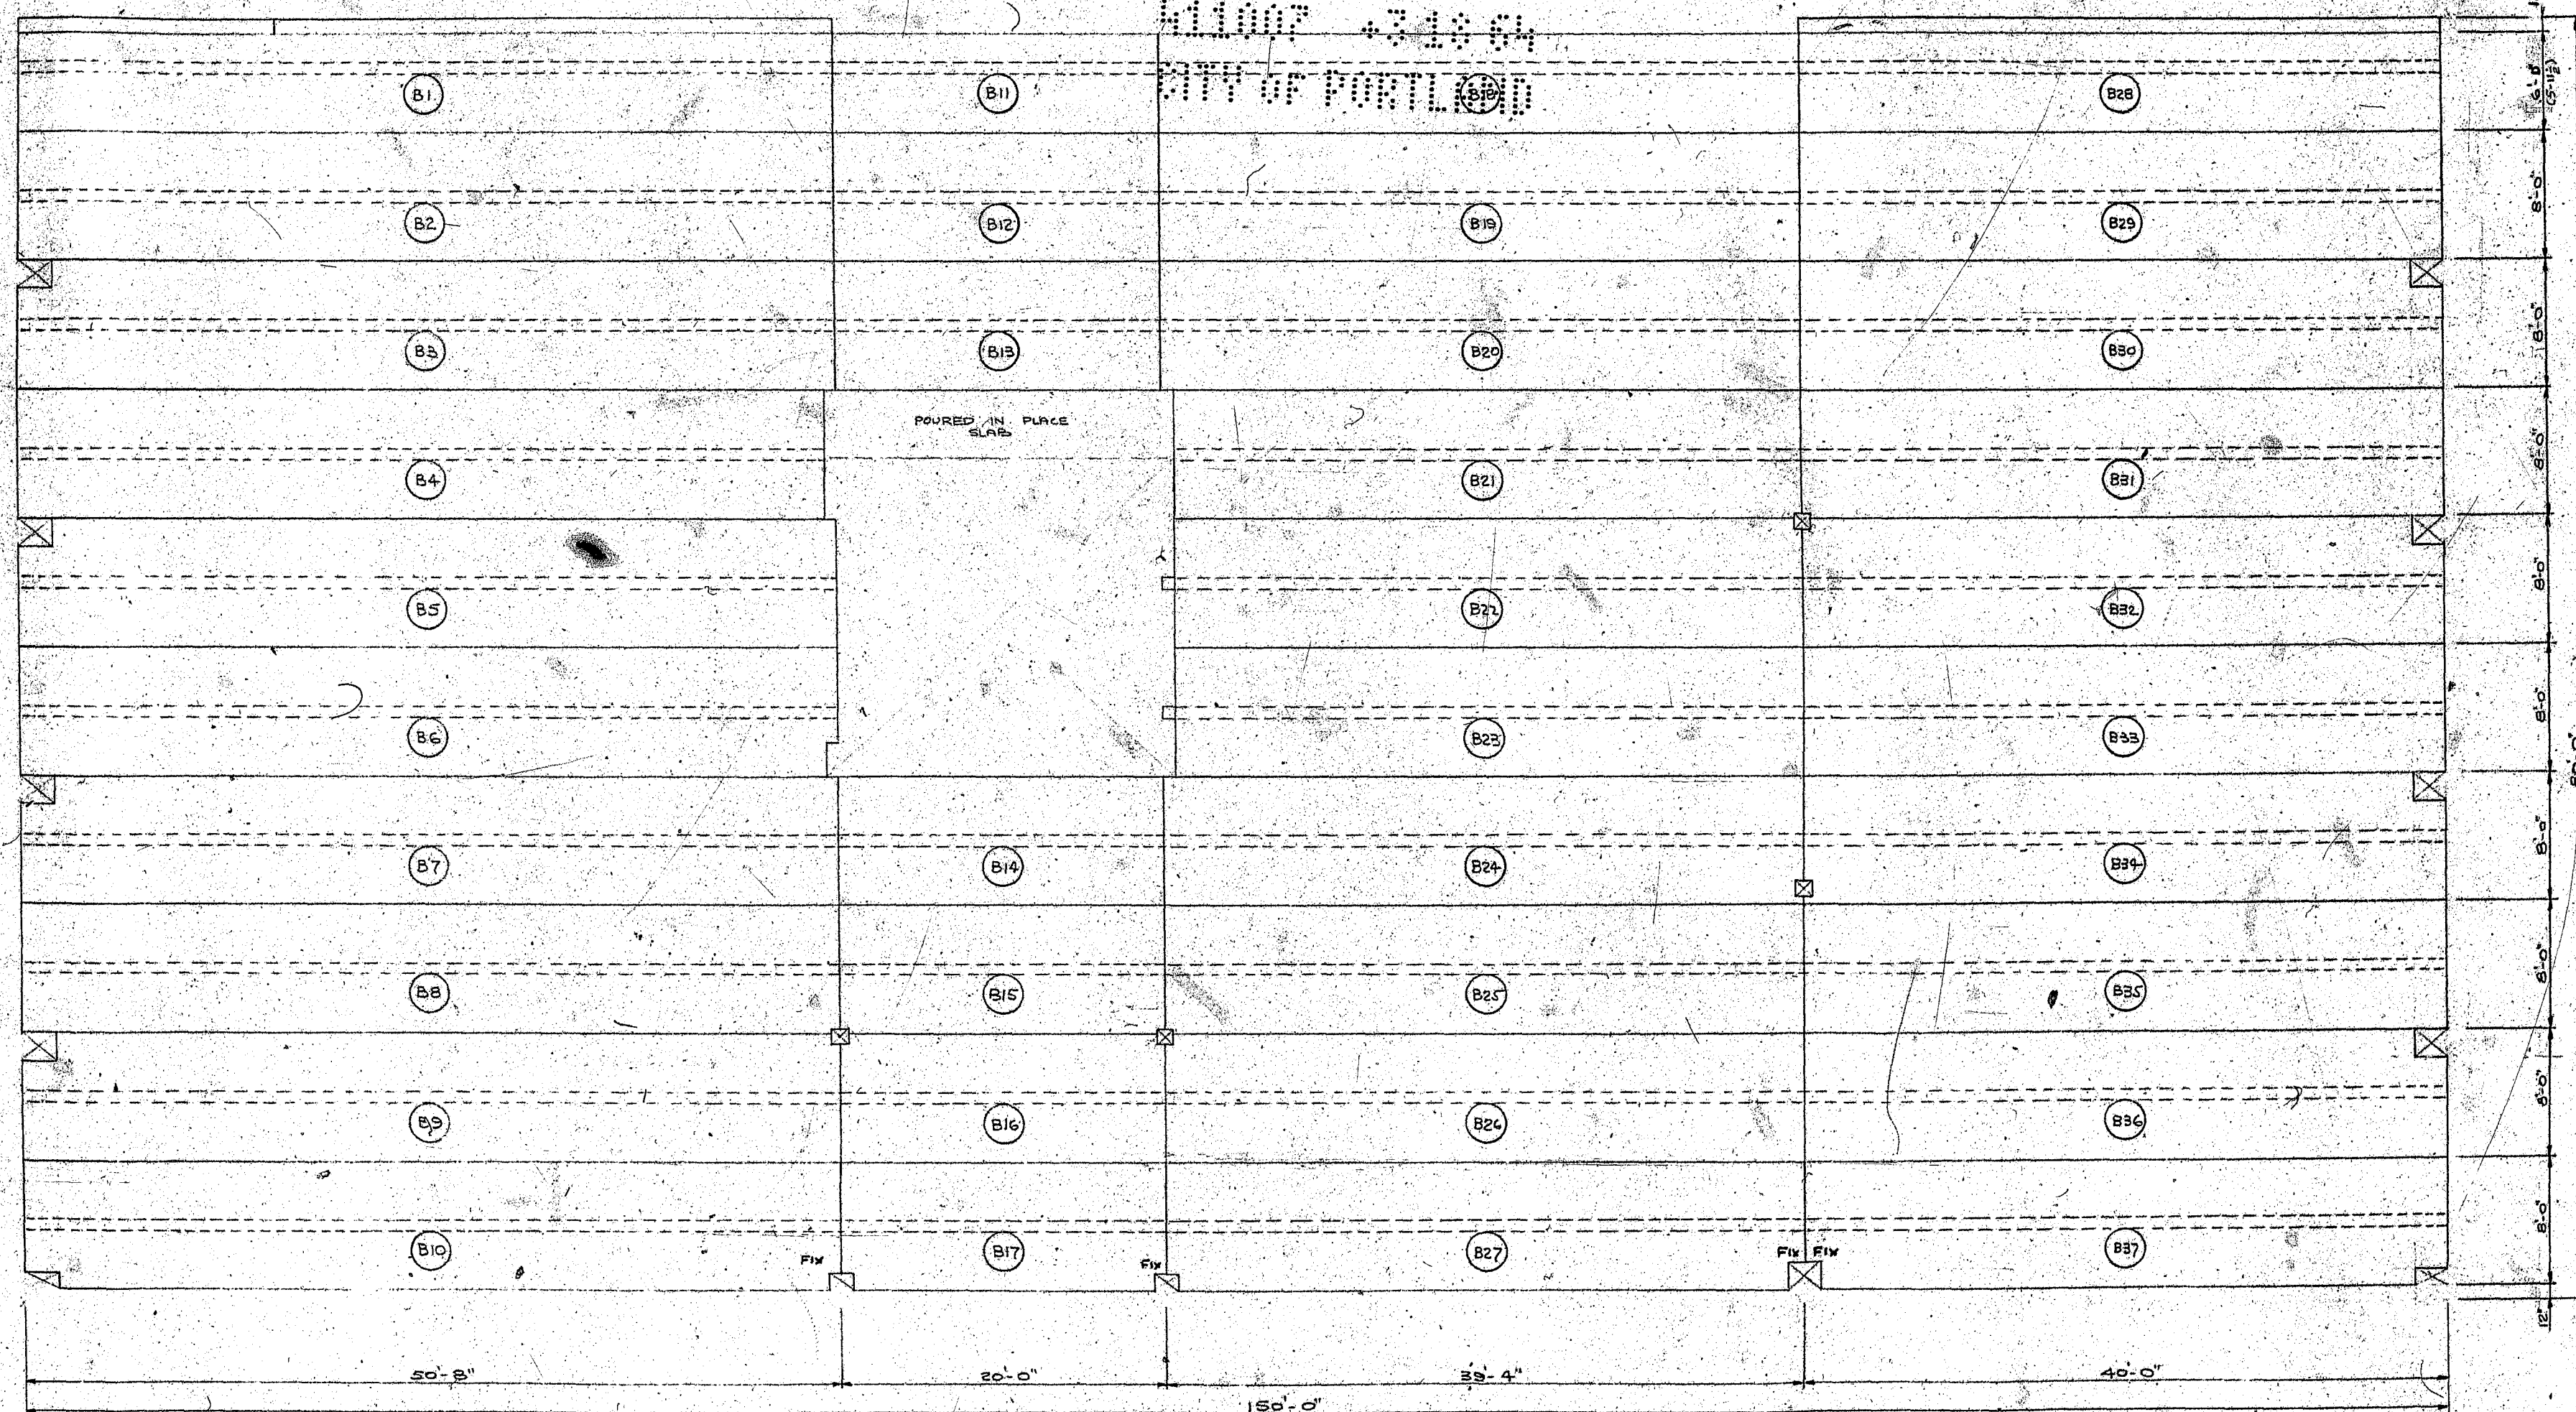

BEAM LAYOUT PLAN
SCALE 3/4" = 1'-0"

SCALE 1/4" = 1'-0"

BEAMS REQ'D	1 EACH
TOTAL	37

ROSS ISLAND SAND & GRAVEL CO.			
PORTLAND		OREGON	
DRAWN	RS	L SCALE 3/16" = 1'-0"	REVISIONS
CHECKED			DATE
APPROVED			
DATE: 3-5-64			
TITLE: OFFICE BUILDING FOR DAN DAVIS CORP. PORTLAND, OREGON			P64-202- NO.